

31 32  
6 5

2565.68'  
N89°51'05\" E

1/4 CORNER

871.15'  
S0°51'44\" E



AIRPORT ROAD

P.S.

θ<sub>s</sub>=14°00'

P.S.C.

222.86'  
N60°58'32\" E  
225.03

216.52'  
N83°34'44\" E  
217.10

182.90'  
N83°58'58\" E  
182.42

56.10'  
N88°25'41\" E

θ<sub>s</sub>=14°00'

P.T.

P.O.S.

437.73'

115.81'  
N88°39'21\" E

70'

60'

N88°35'02\" E  
10.00'

622.54'  
S57°05'07\" E

20' EASEMENT

24\" STORM SEWER

P.S.C.

θ<sub>s</sub>=14°00'

P.S.

MH

N61°10'33\" W

185.34'

194.88'

124.90'  
N65°33'21\" W

P.T.

354.73'  
S74°35'03\" E

24\" STORM SEWER

S0°51'44\" E

1327.61'

425.13'  
S32.75'  
N57°25'15\" W

θ<sub>s</sub>=14°00'

80'

P.O.S.

234.26'  
S55.54'  
N69°58'59\" W

47.82'  
N89°59'50\" W


CTR. SECTION

• - SET 3/4\" IRON PIN

J-158

J-155-a

24-7725

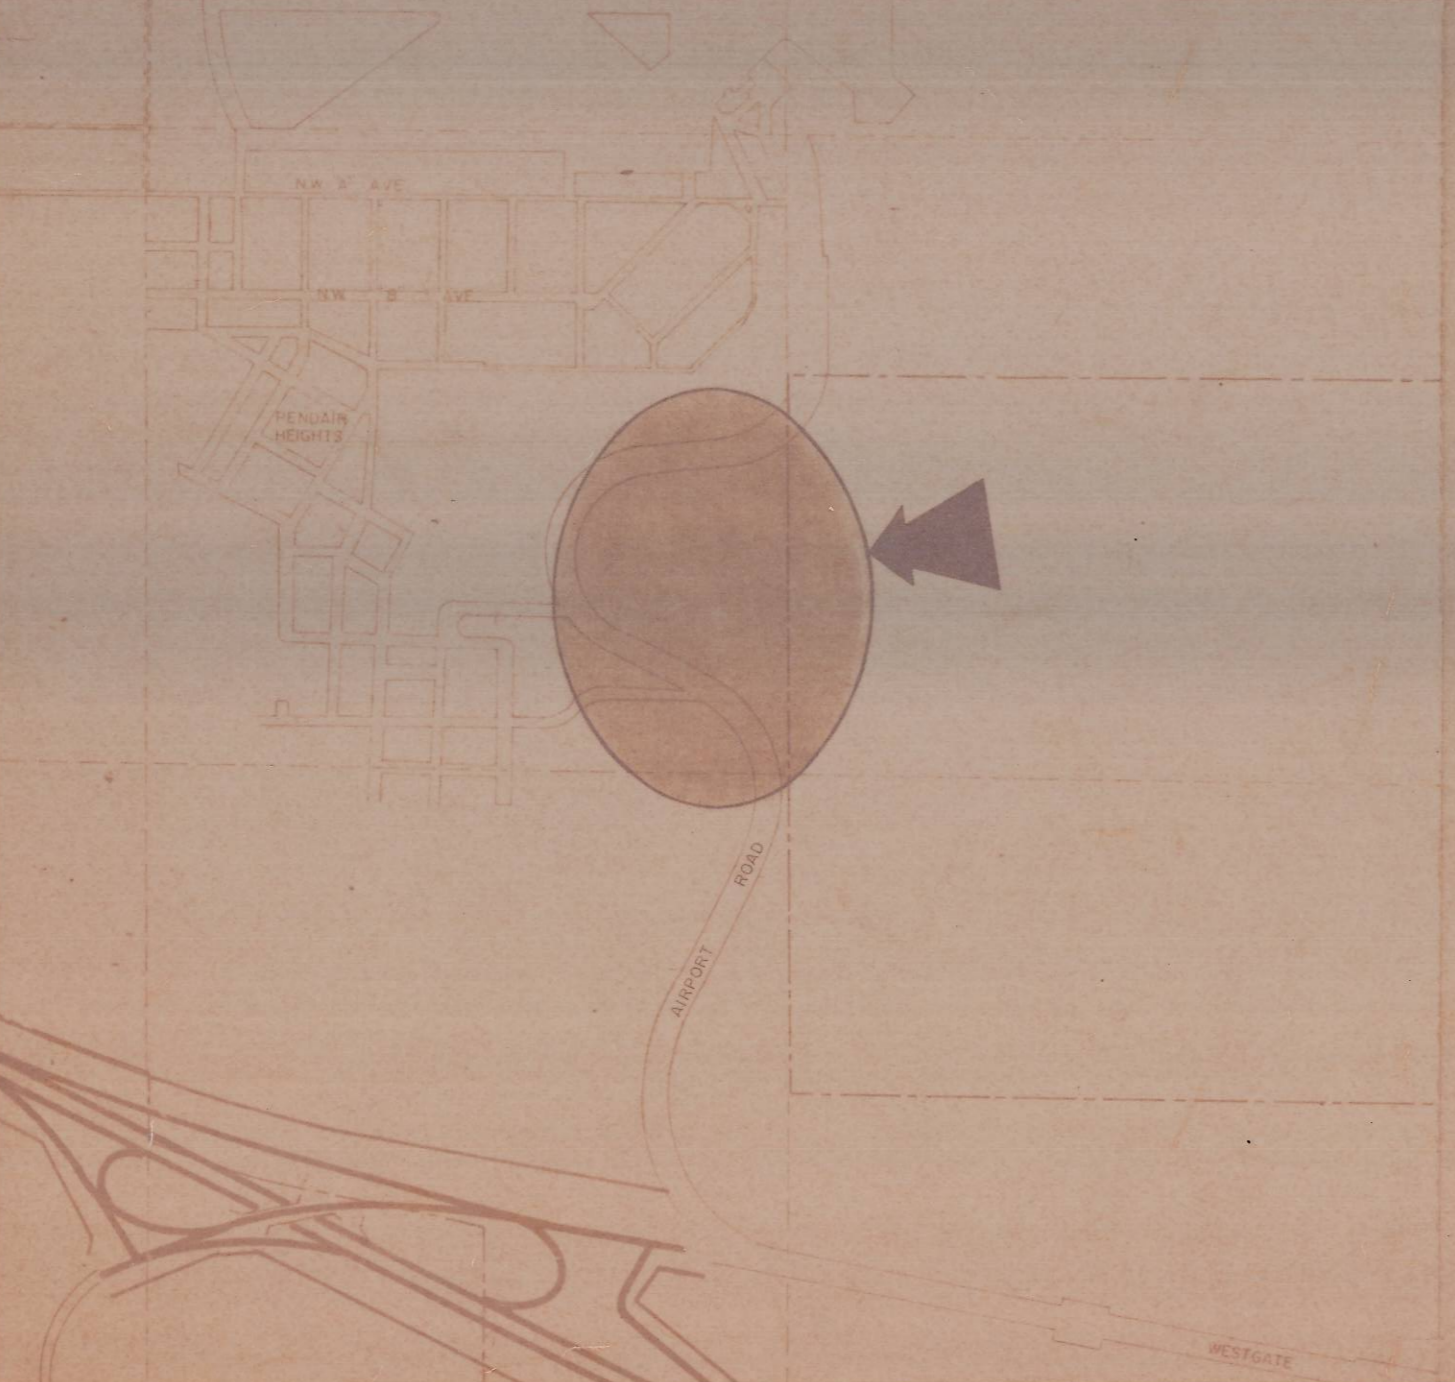

CITY OF PENDLETON ENGINEERING DEPT.		
OLD AIRPORT LANDFILL PROPERTY		
DATE	AUG. 21, 1975	SCALE 1\" = 50'
BY	RAB	NO. 290
		SHEET 1 OF 1

24-7725