


62b

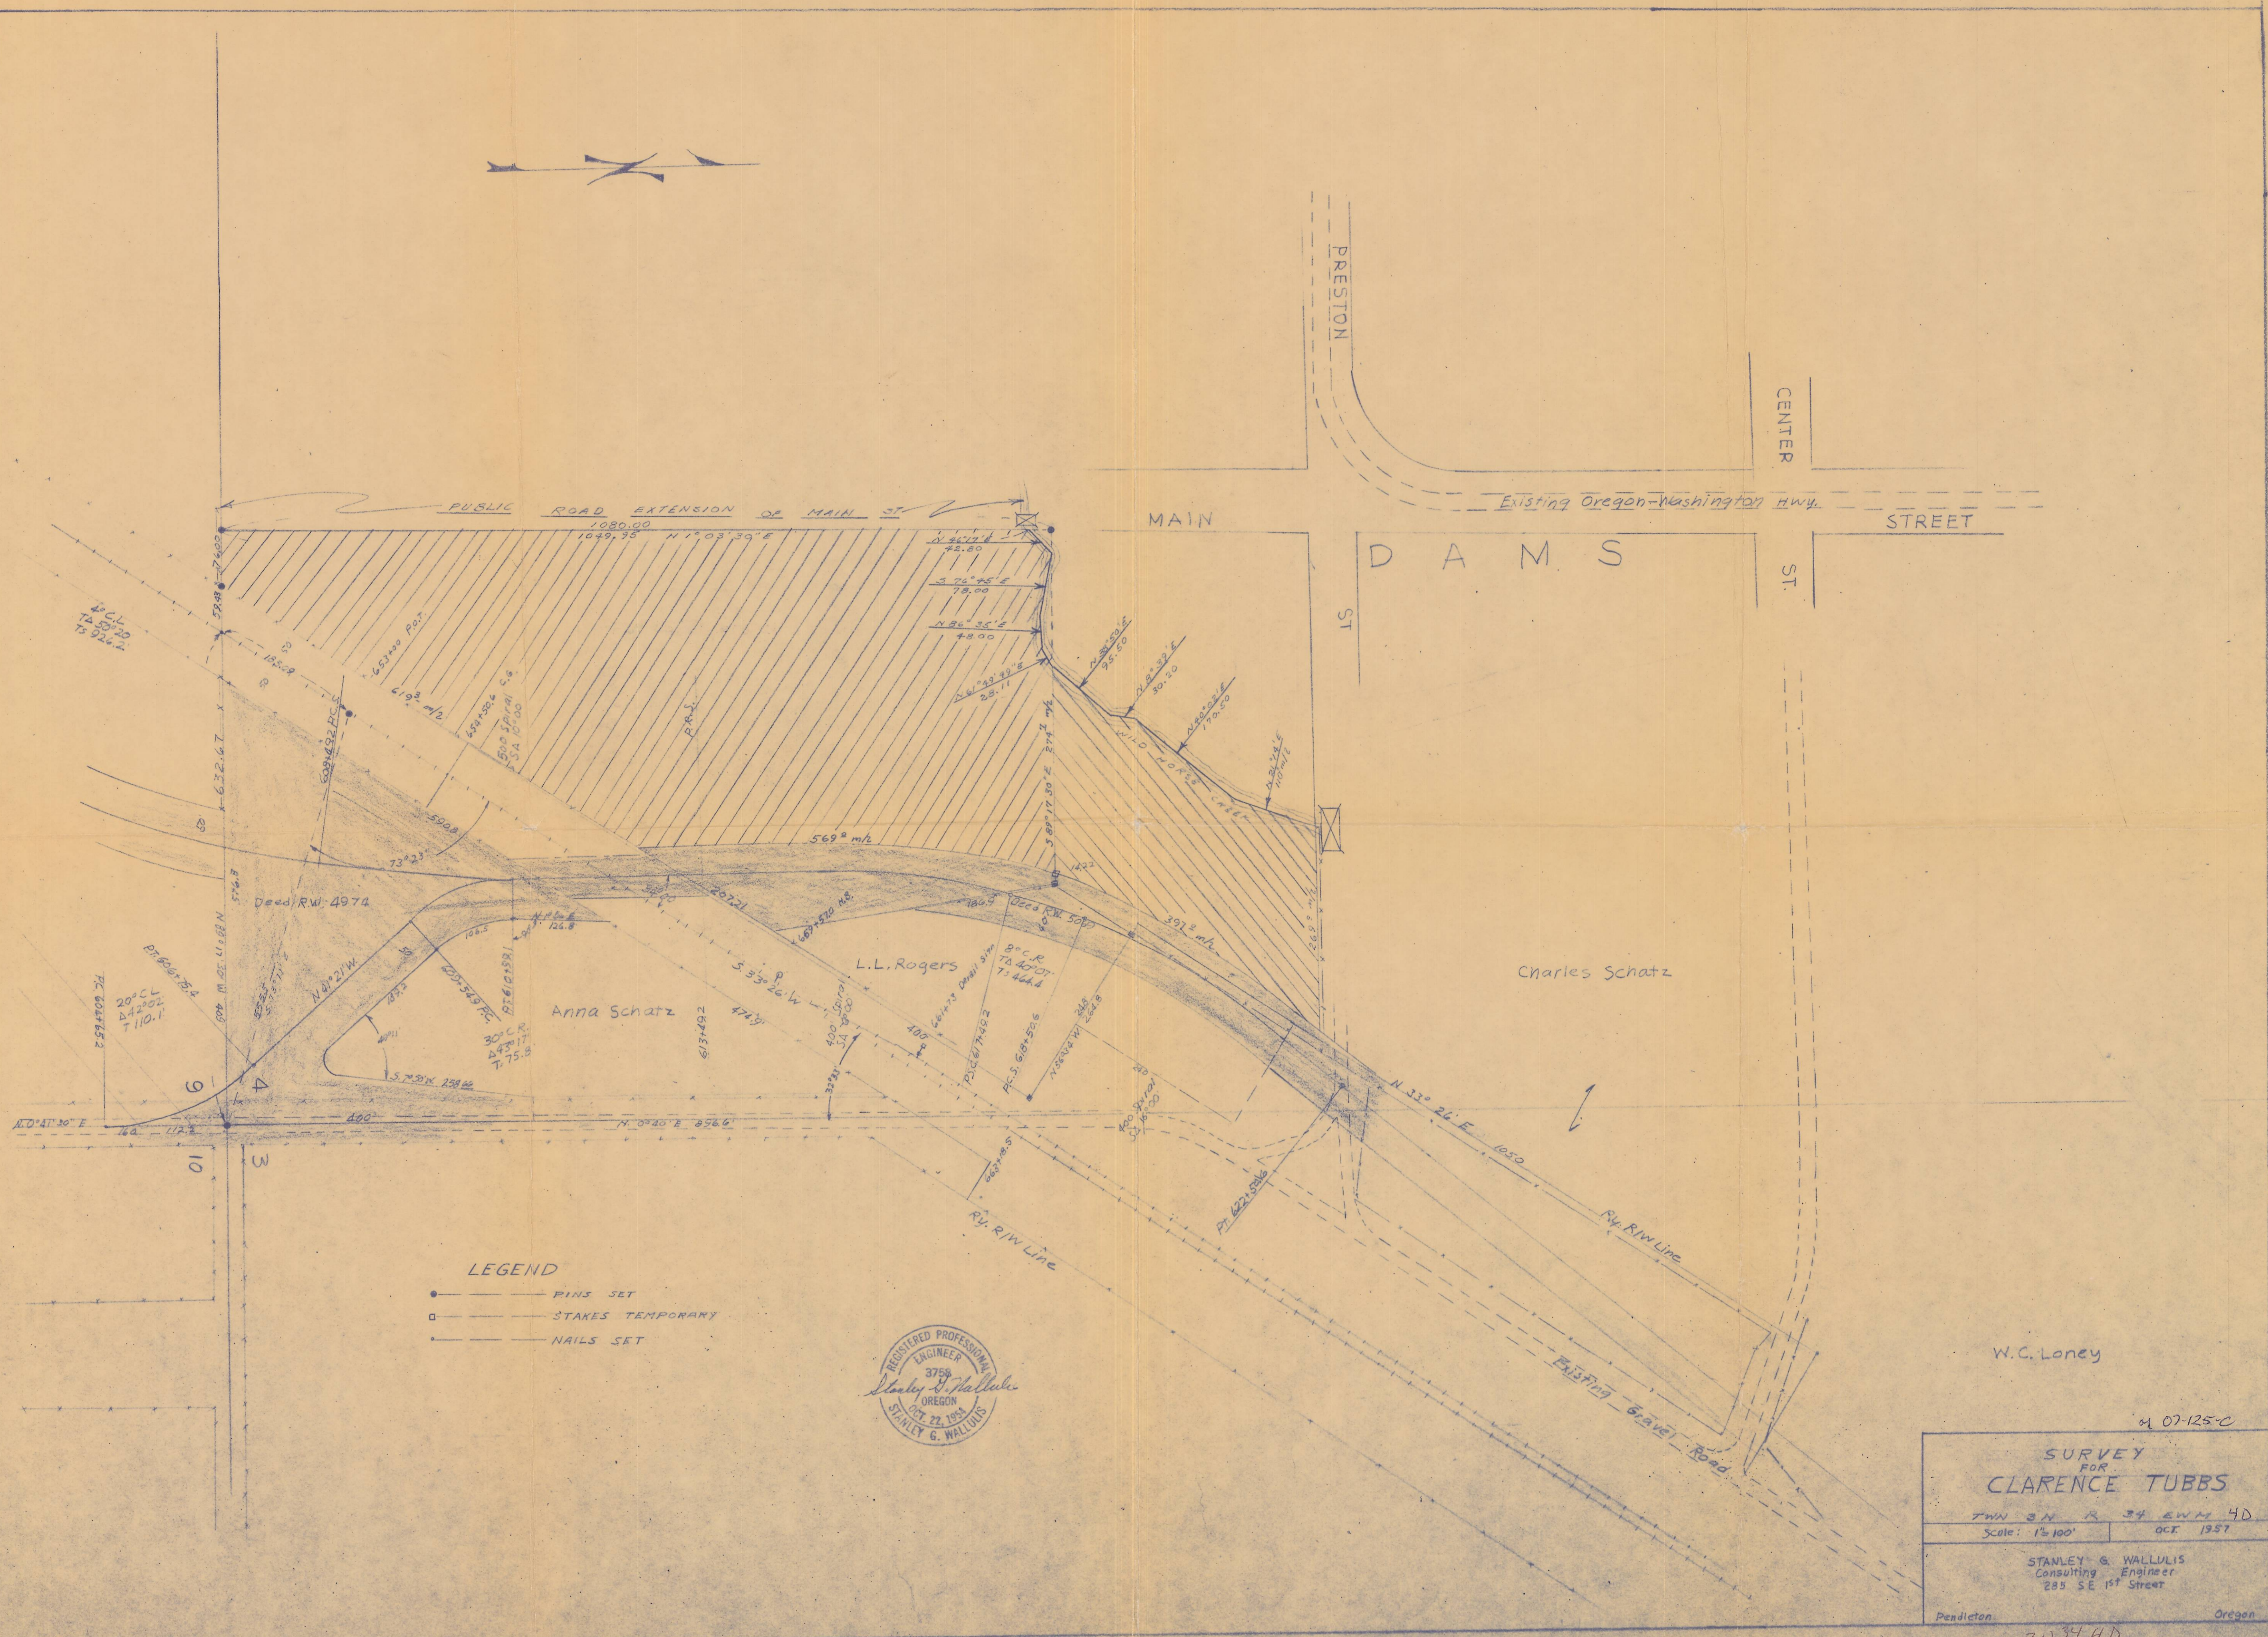

- LEGEND**
- PINS SET
  - STAKES TEMPORARY
  - NAILS SET



07-125-C

**SURVEY FOR CLARENCE TUBBS**

TWN 34 N R 34 E W4 4D

Scale: 1" = 100' OCT 1957

STANLEY G. WALLULIS  
Consulting Engineer  
285 SE 1st Street  
Pendleton Oregon

3034 AD

D-508 B 027