



PLAT OF COUNTY ROAD No. 702

IN T. 5 N. R. 35 and 36 E. W.M.

SURVEYED APR. 26 to 28 1911

scale 25 chs. = 1 in.

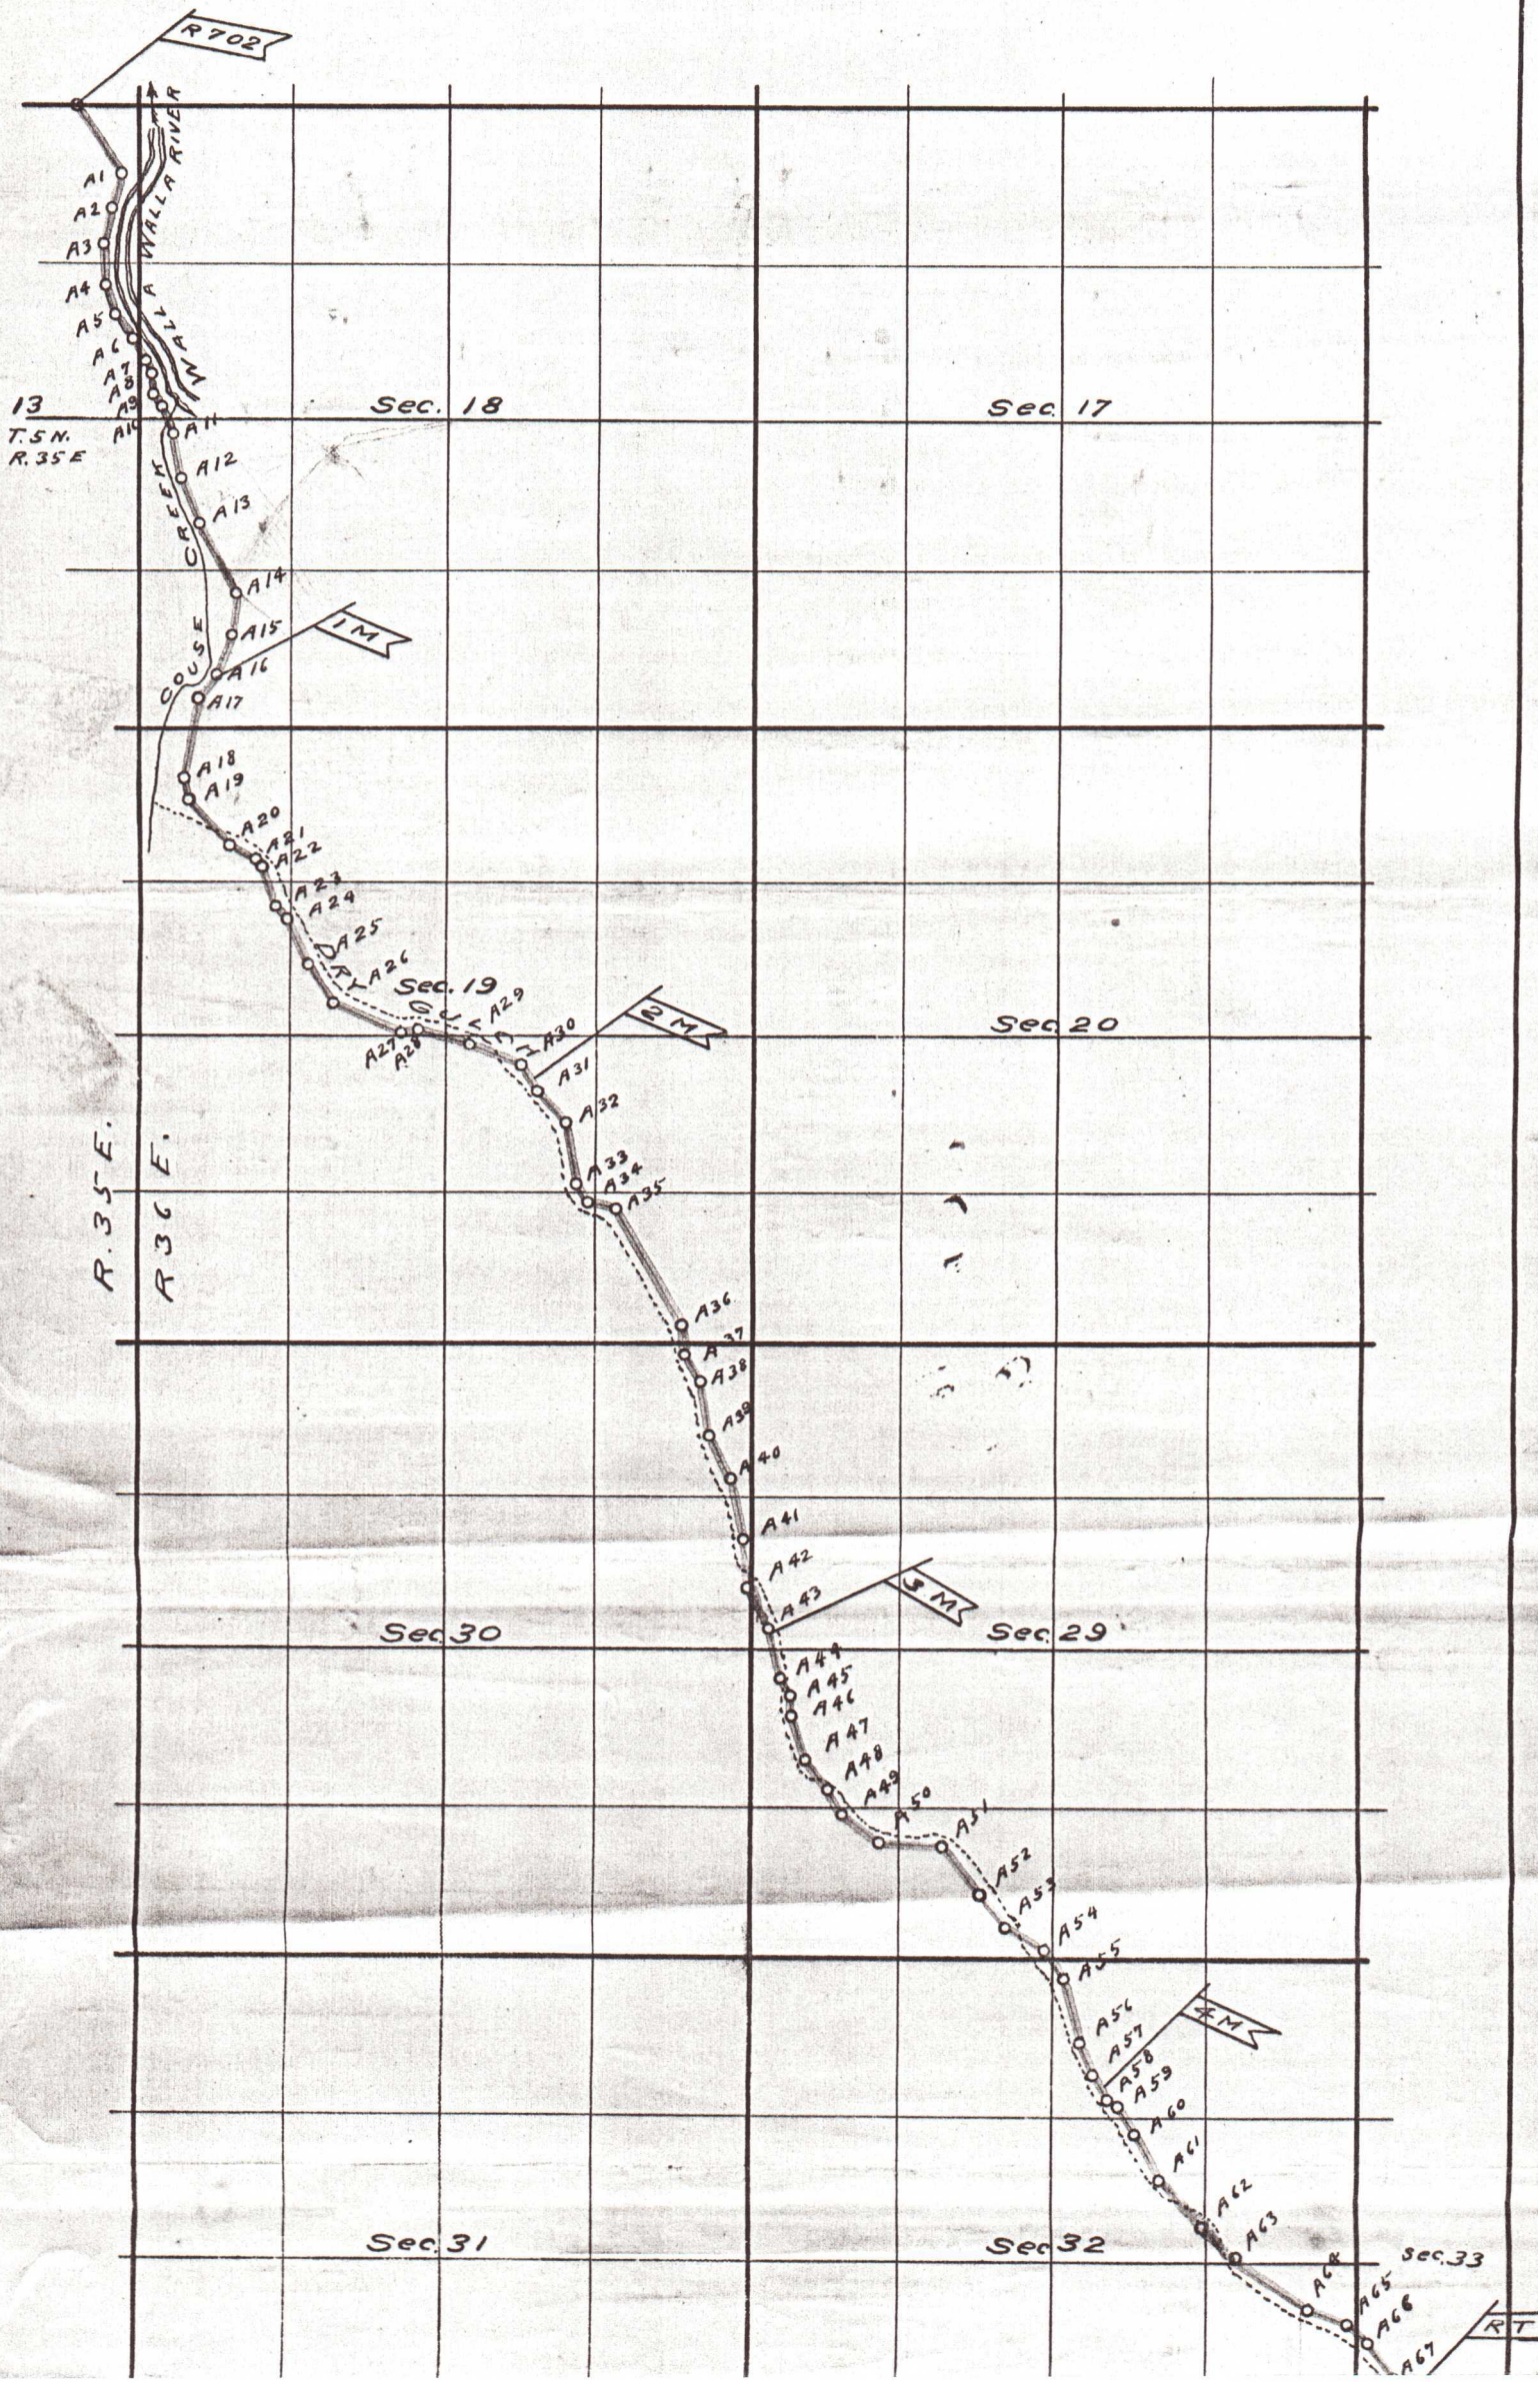

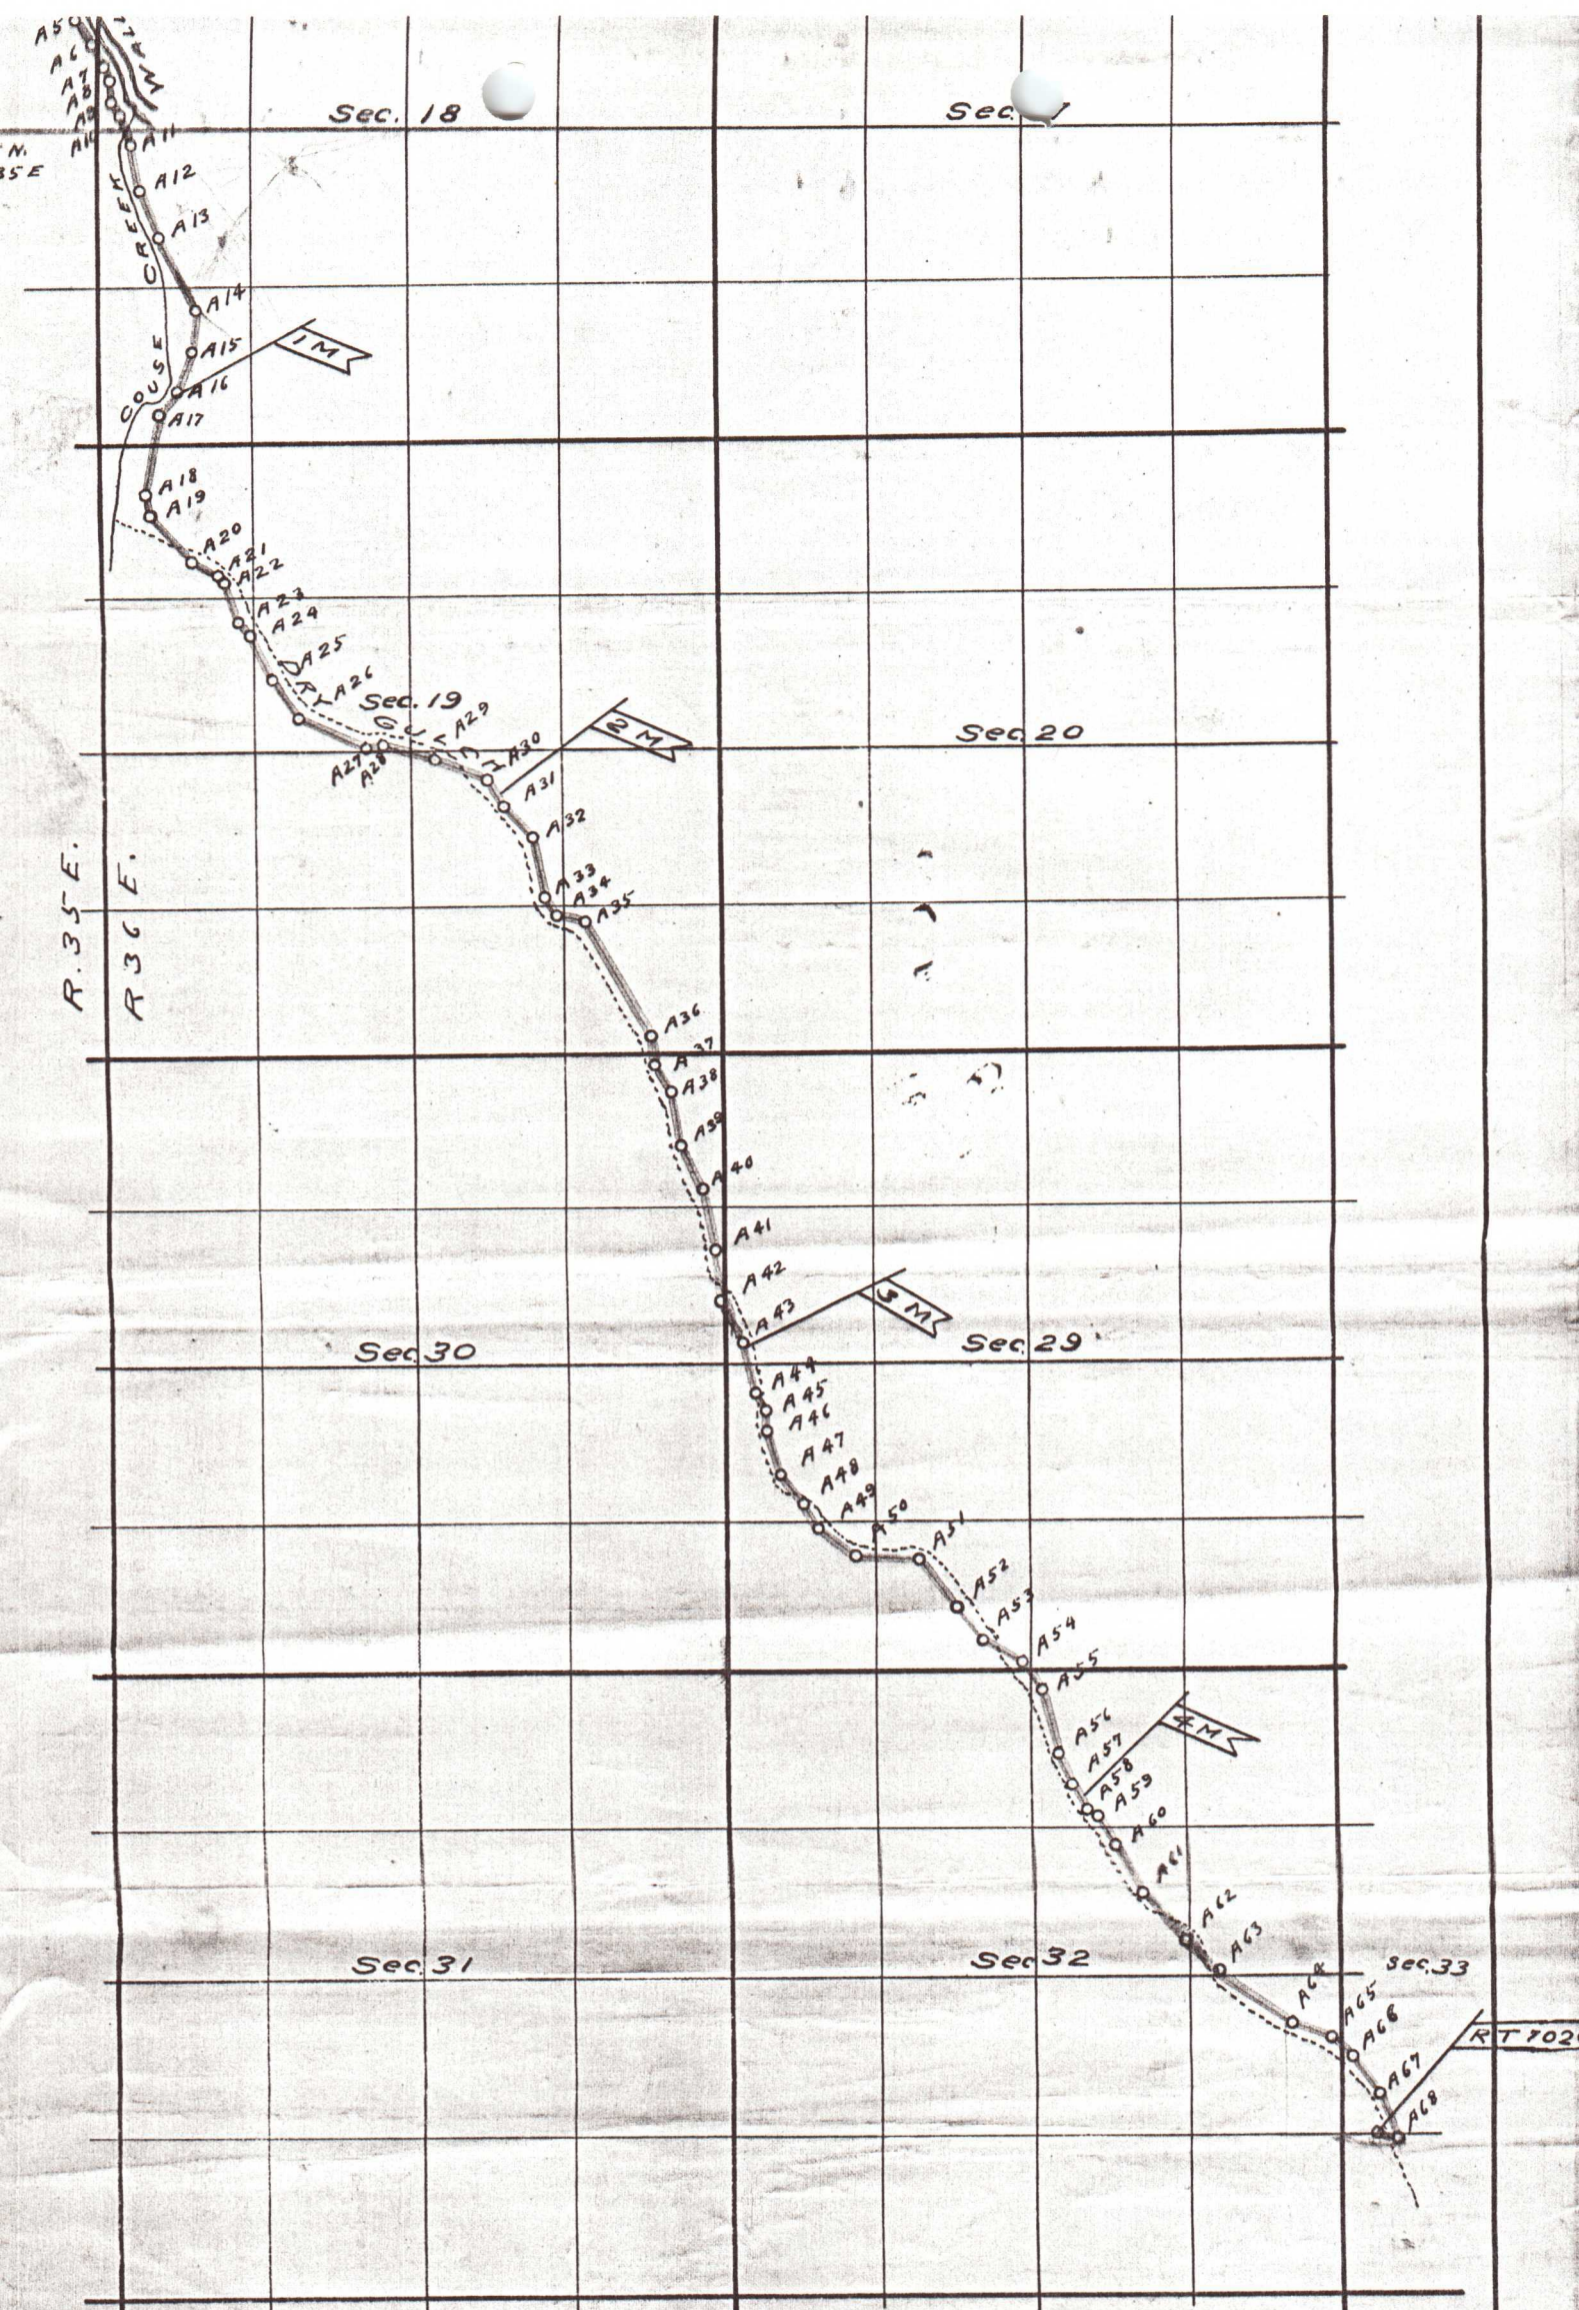

Geary Kimbrell
 County Surveyor