


R CURVE DATA

No.	Radius	Arc	Chord	Ch. Bearing
1.	439.50	279.95	276.24	S 38° 34' 08" W
2.	1363.24	150.46	150.37	N 45° 38' 59" E
3.	1233.24	100.55	100.52	N 37° 30' 16" E
4.	1313.24	137.16	137.10	S 35° 19' 58" W
5.	1233.24	47.46	47.46	N 33° 57' 16" E
6.	1313.24	24.14	24.14	S 31° 48' 53" W
7.	1217.74	270.34	269.79	S 37° 25' 38" W
8.	1313.24	135.03	134.97	S 40° 50' 32" W

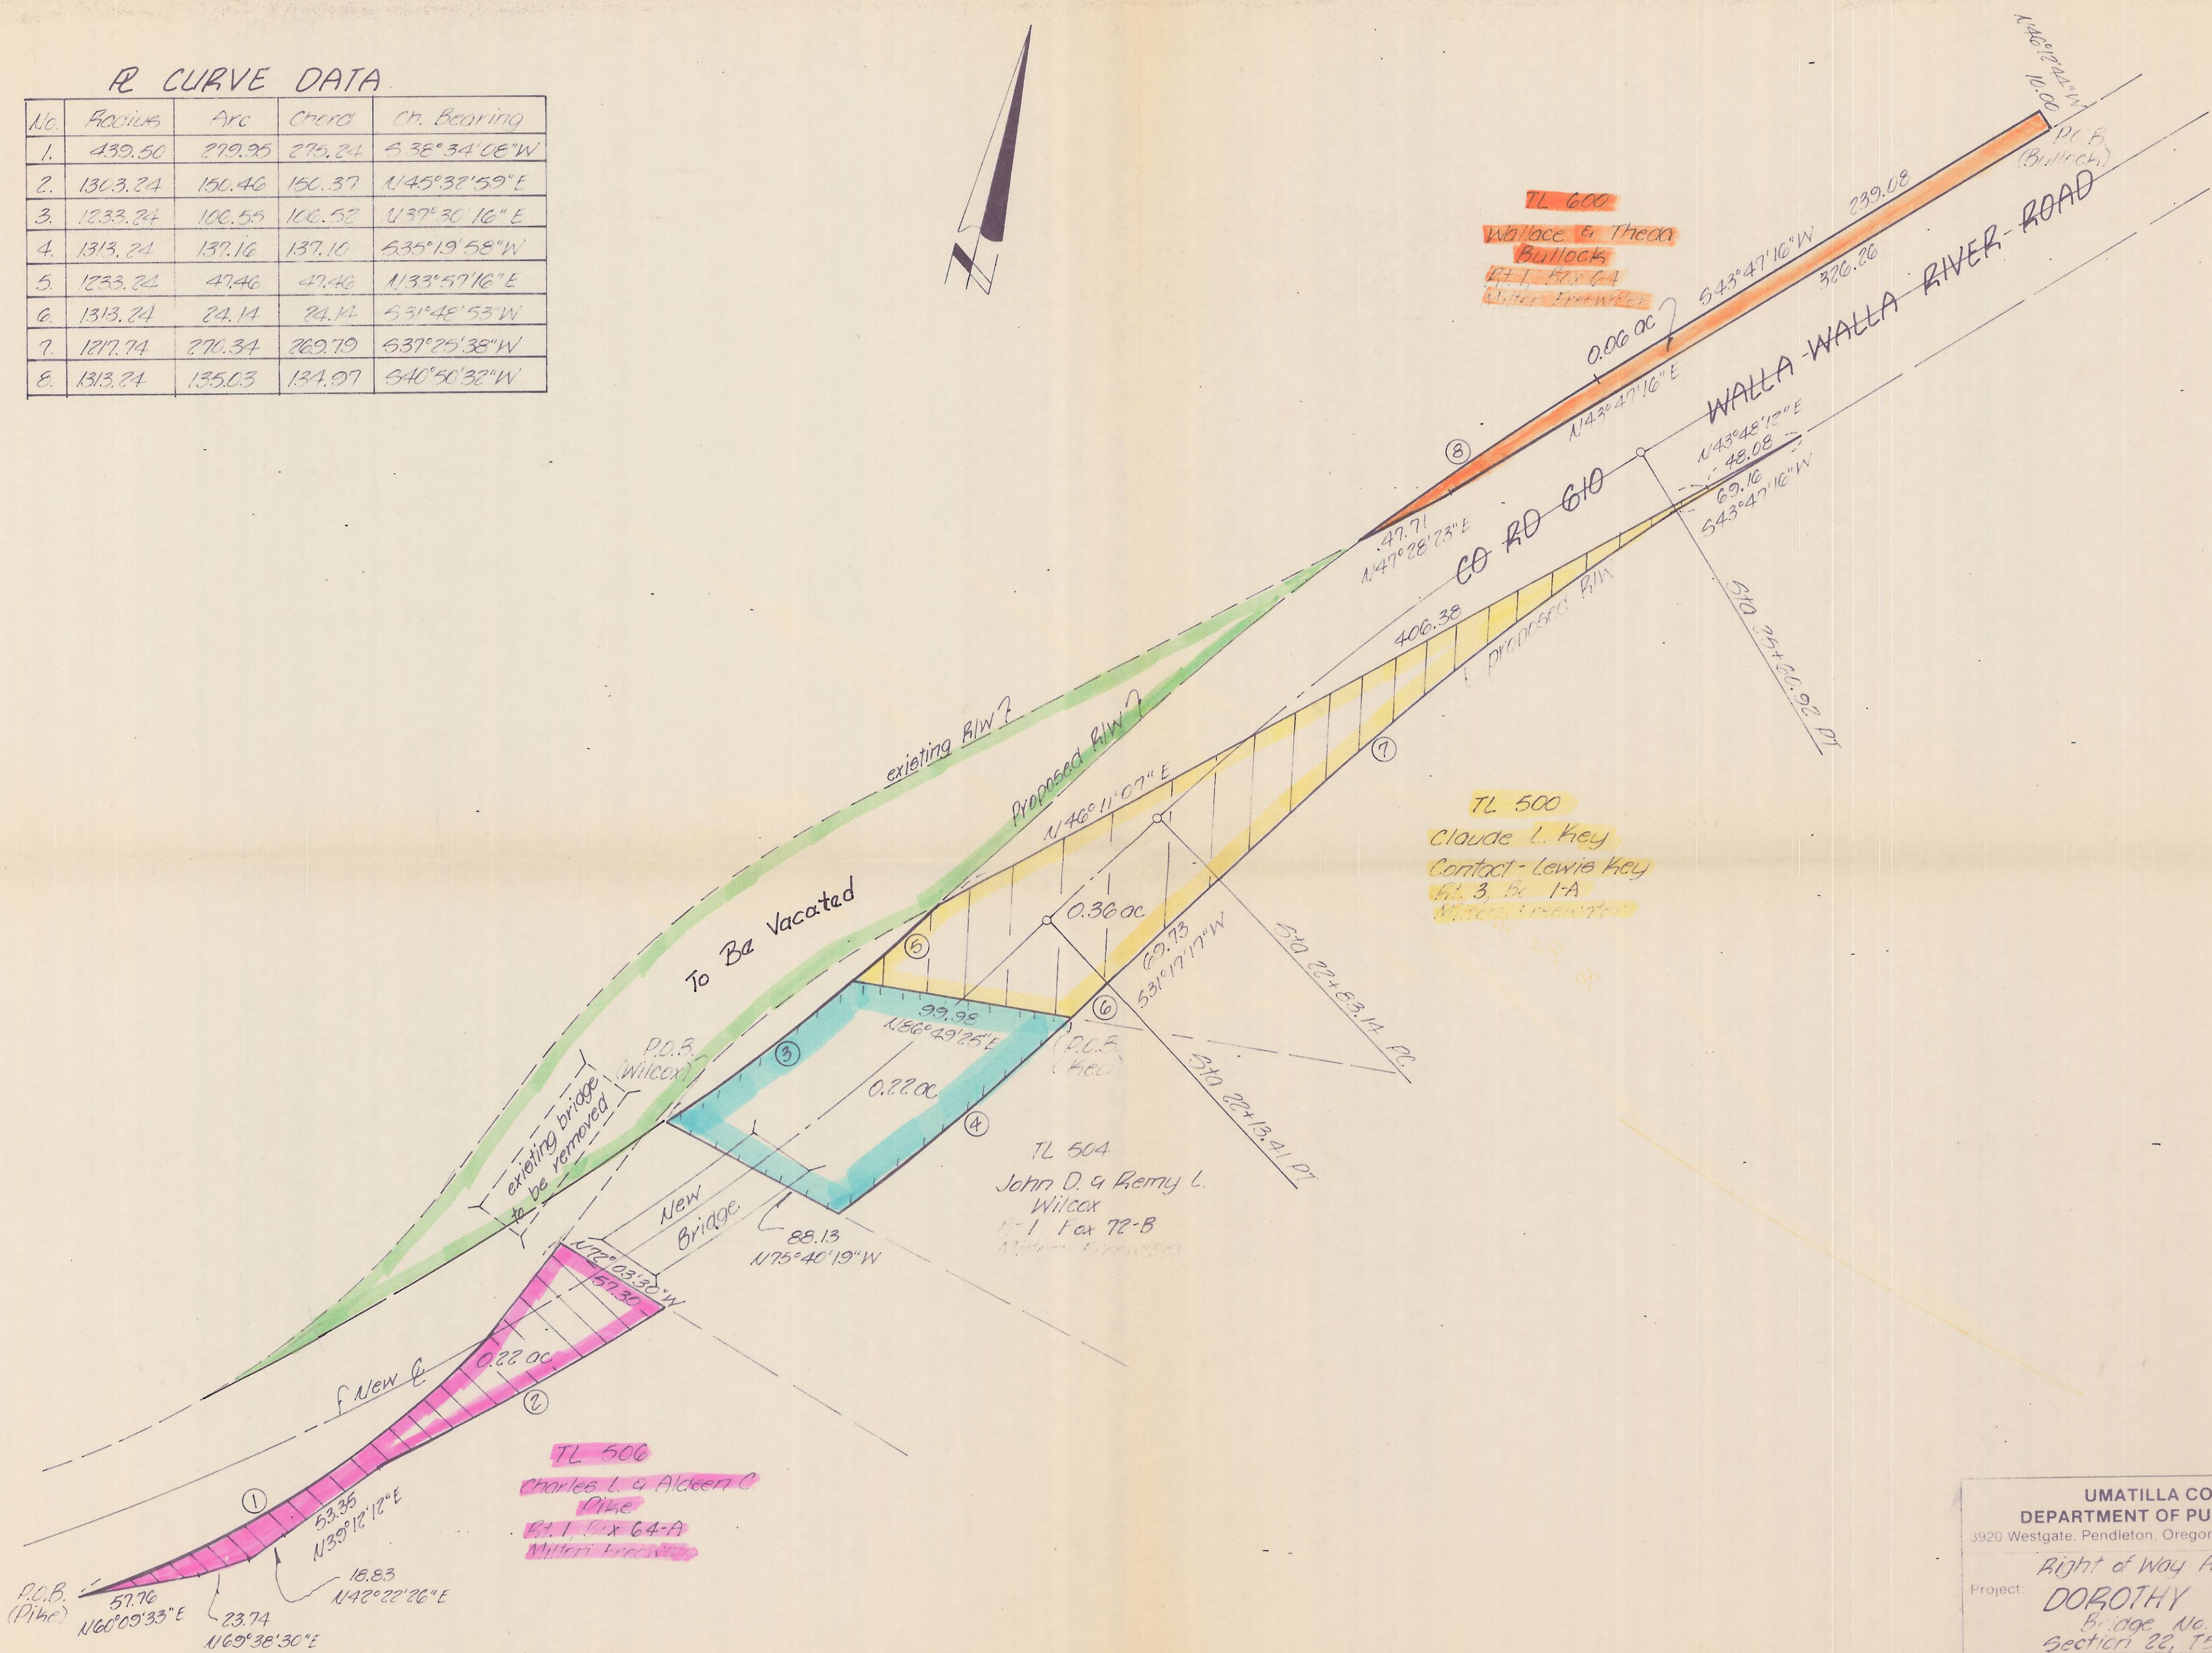

TL 600
Wallace & Thea
Bullock
471 Fox 64
Willa Wallace

TL 500
Claude L. Key
Contact - Lewis Key
473 Fox 1A
Willa Wallace

TL 504
John D. & Remy L.
Wilcox
171 Fox 72-B
Willa Wallace

TL 506
Charles L. & Aldeen C.
Pike
471 Fox 64-A
Willa Wallace

UMATILLA COUNTY			
DEPARTMENT OF PUBLIC WORKS			
3920 Westgate, Pendleton, Oregon 97801 Phone: 276-2962			
Project: Right of Way Acquisition for			
DOROTHY BRIDGE			
Bridge No. 435			
Section 22, T5N, R36E			
Scale: 1"=50'	Surveyed By:	Drwg By: MLD	Date: 1-11-88
Revision:	Date:	Drwg By:	