


559


Part of Road

T6NR31 East

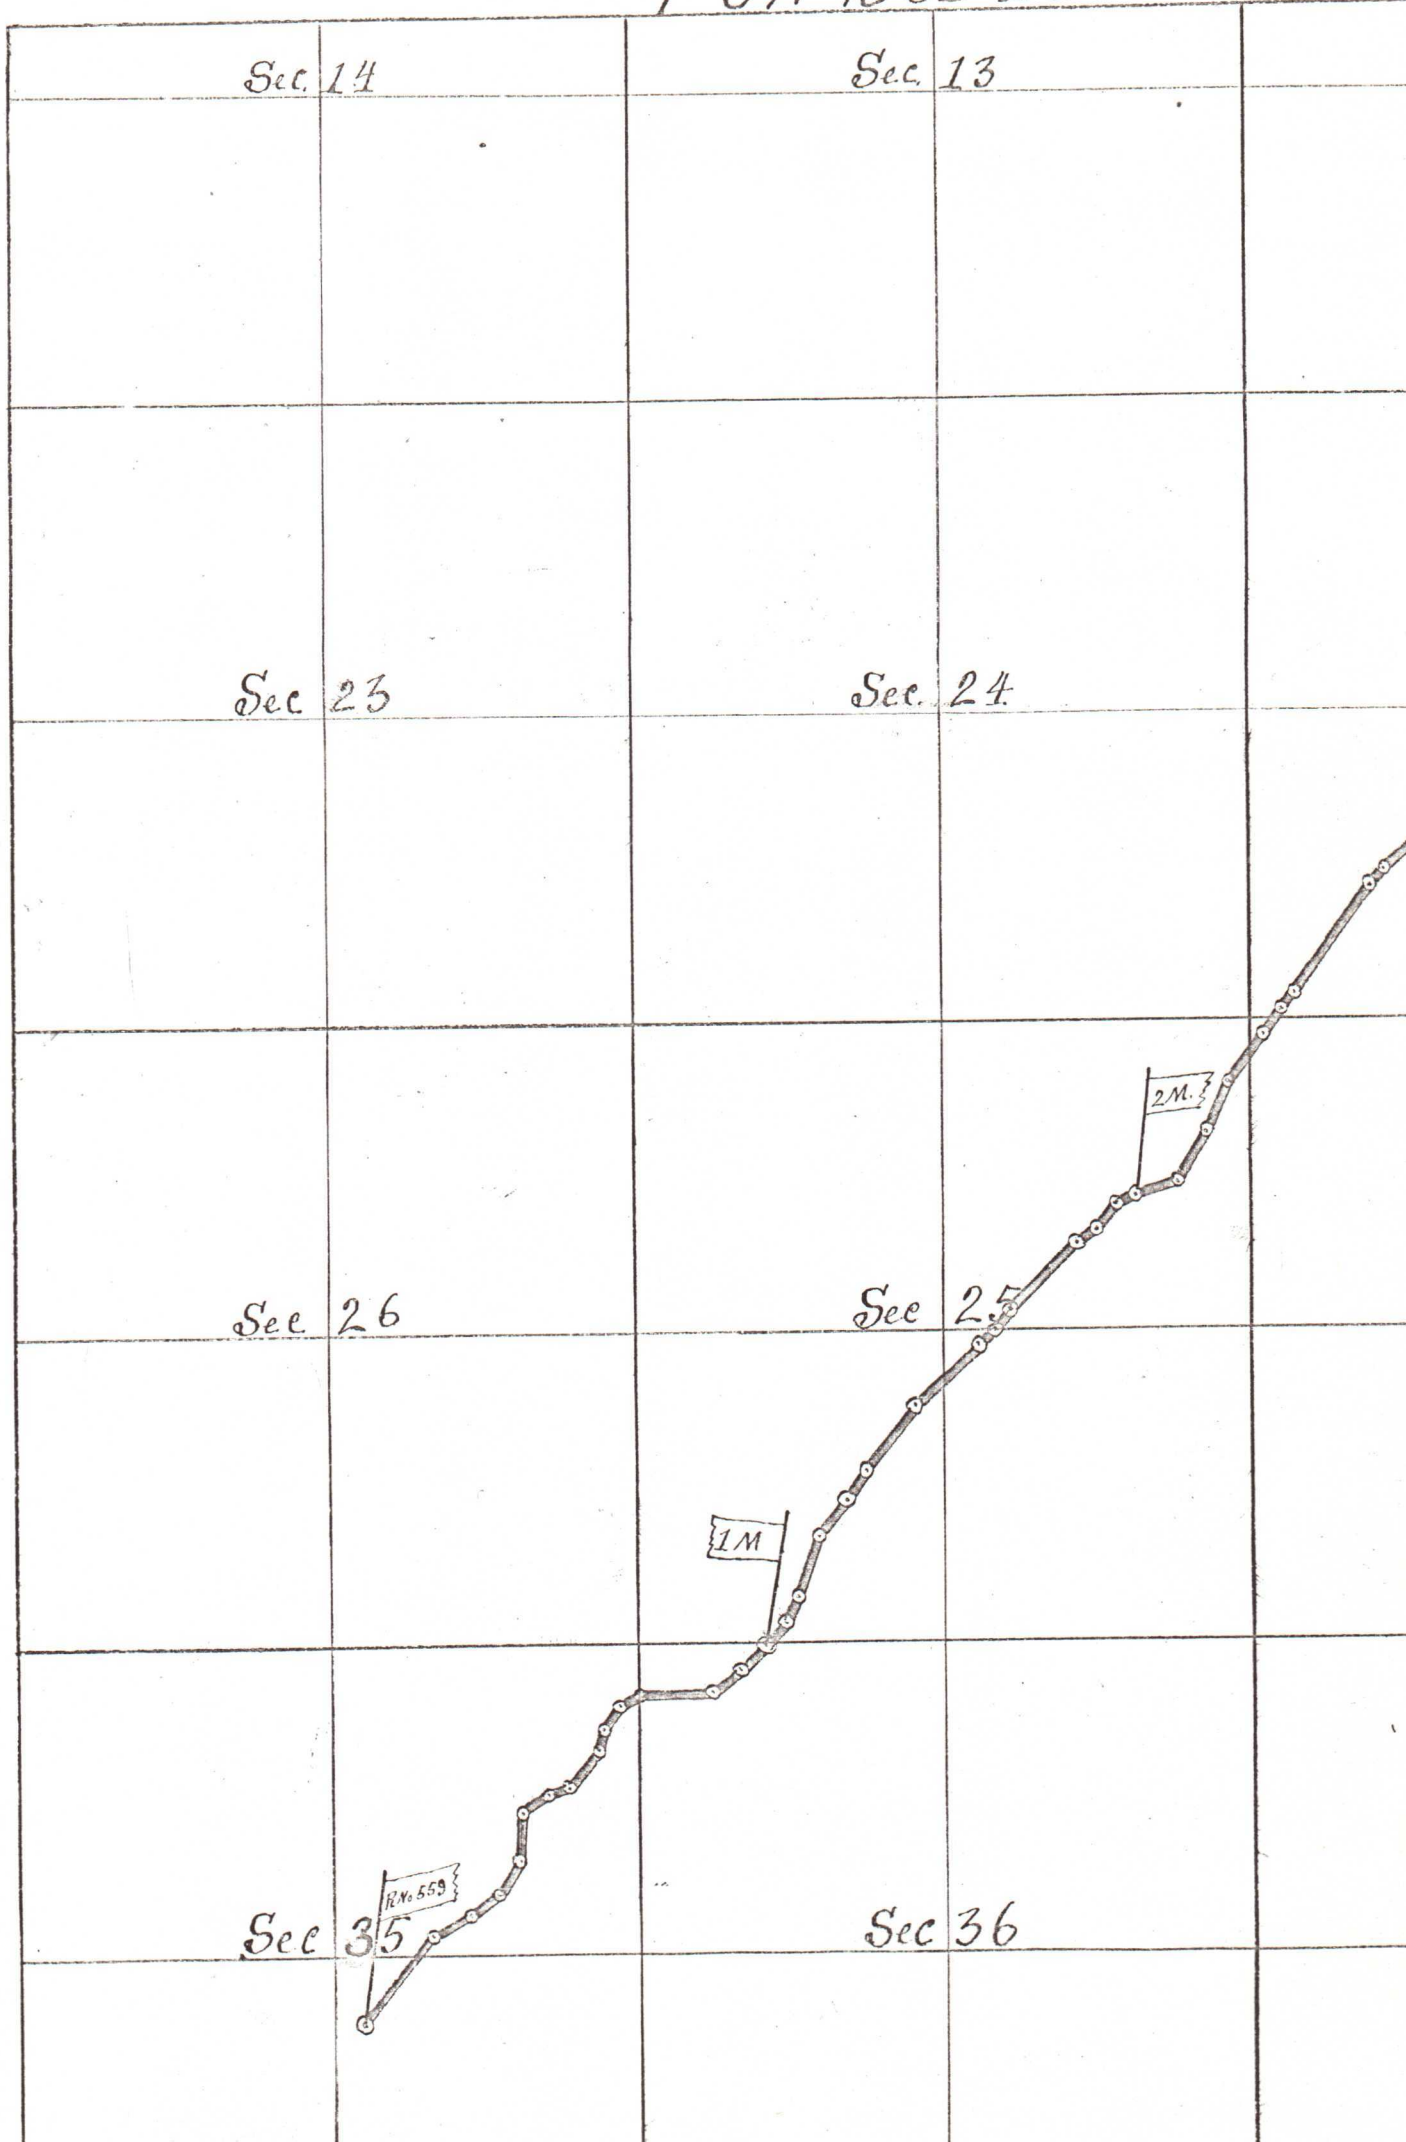

d No 559

T6N R32 East

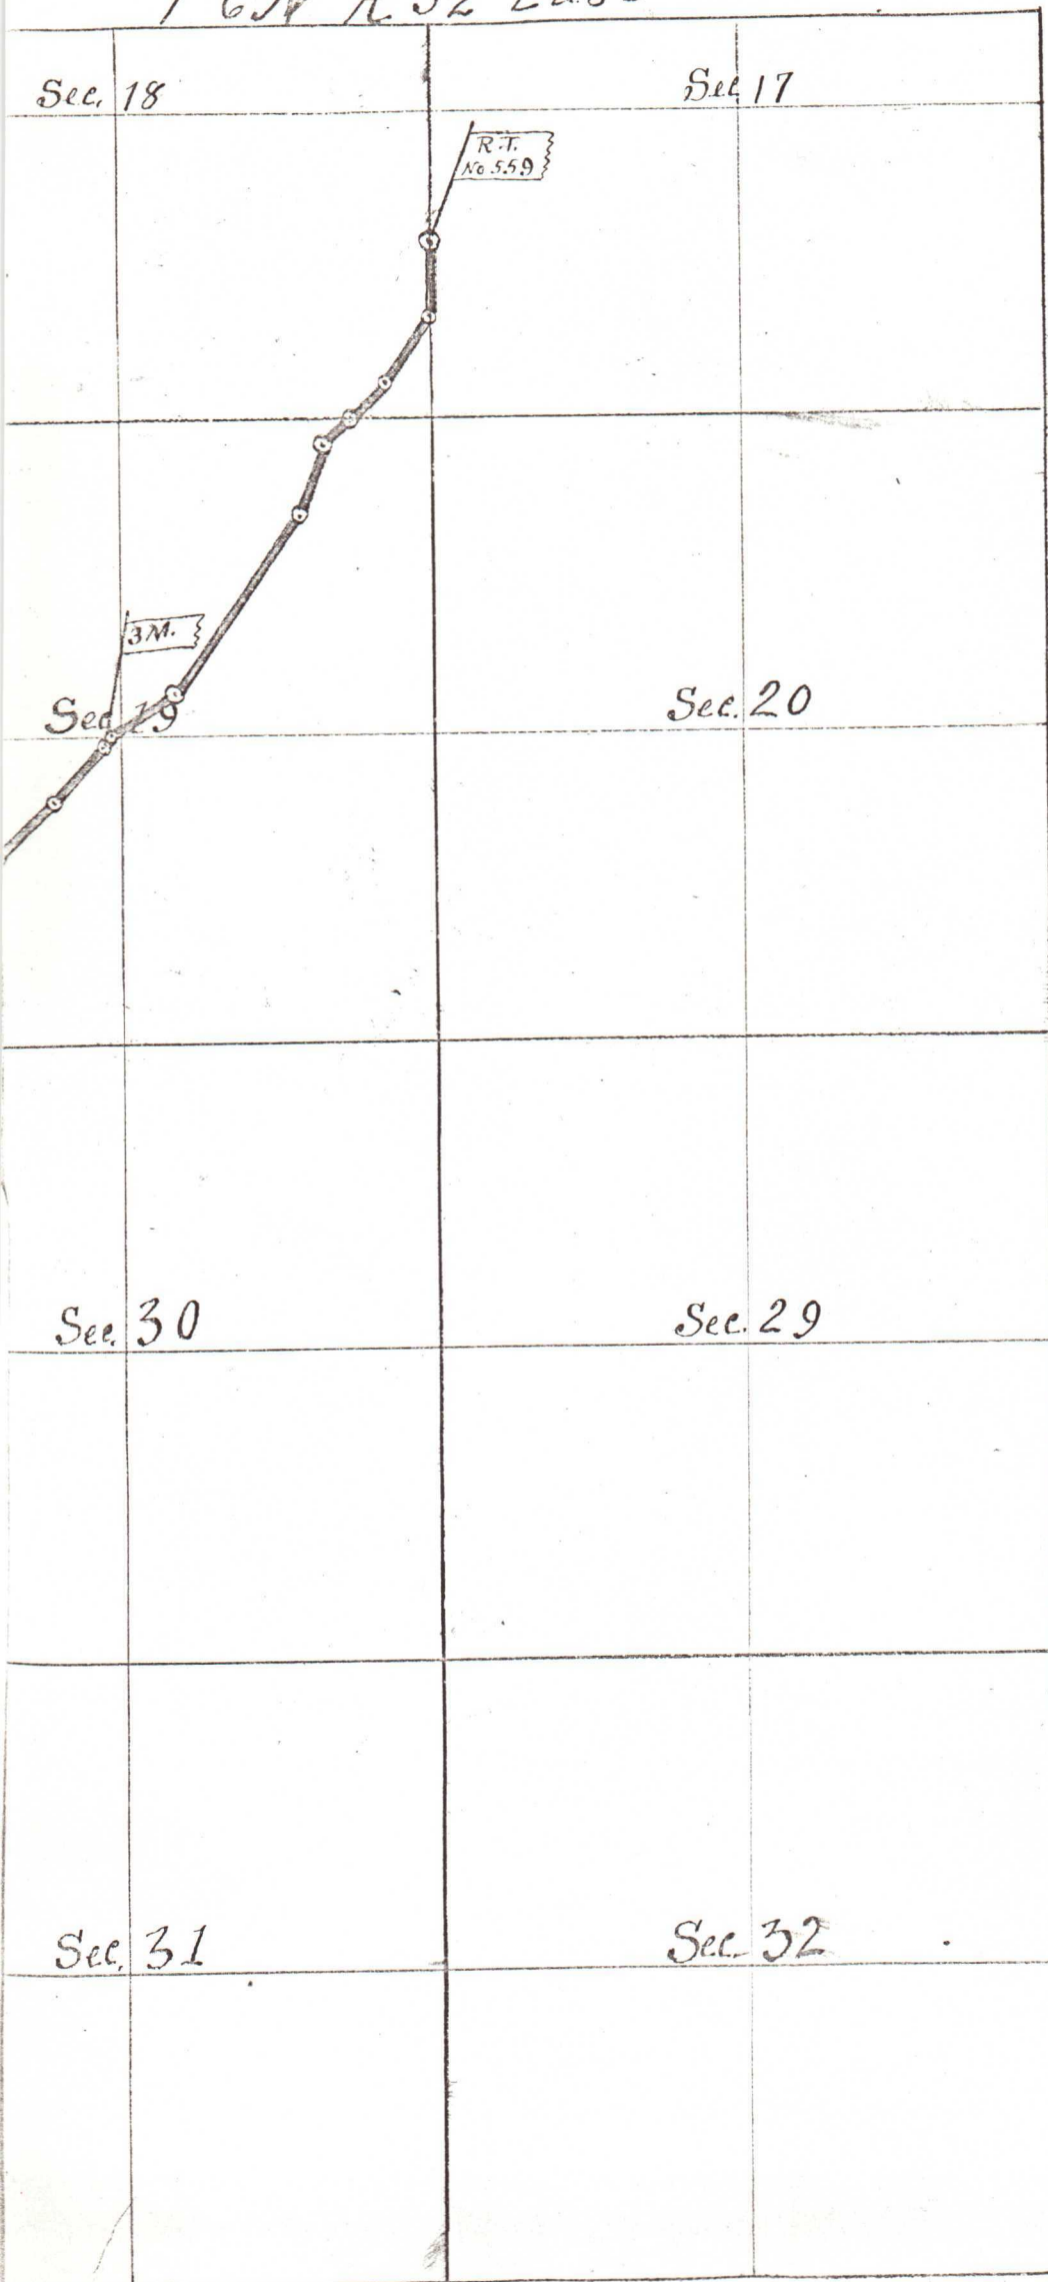

True Meridian
Var 21° E
Scale 25 chs 1"

Filed May. 11. 1904