


No. 608

e 28 East Will. Mer.

608

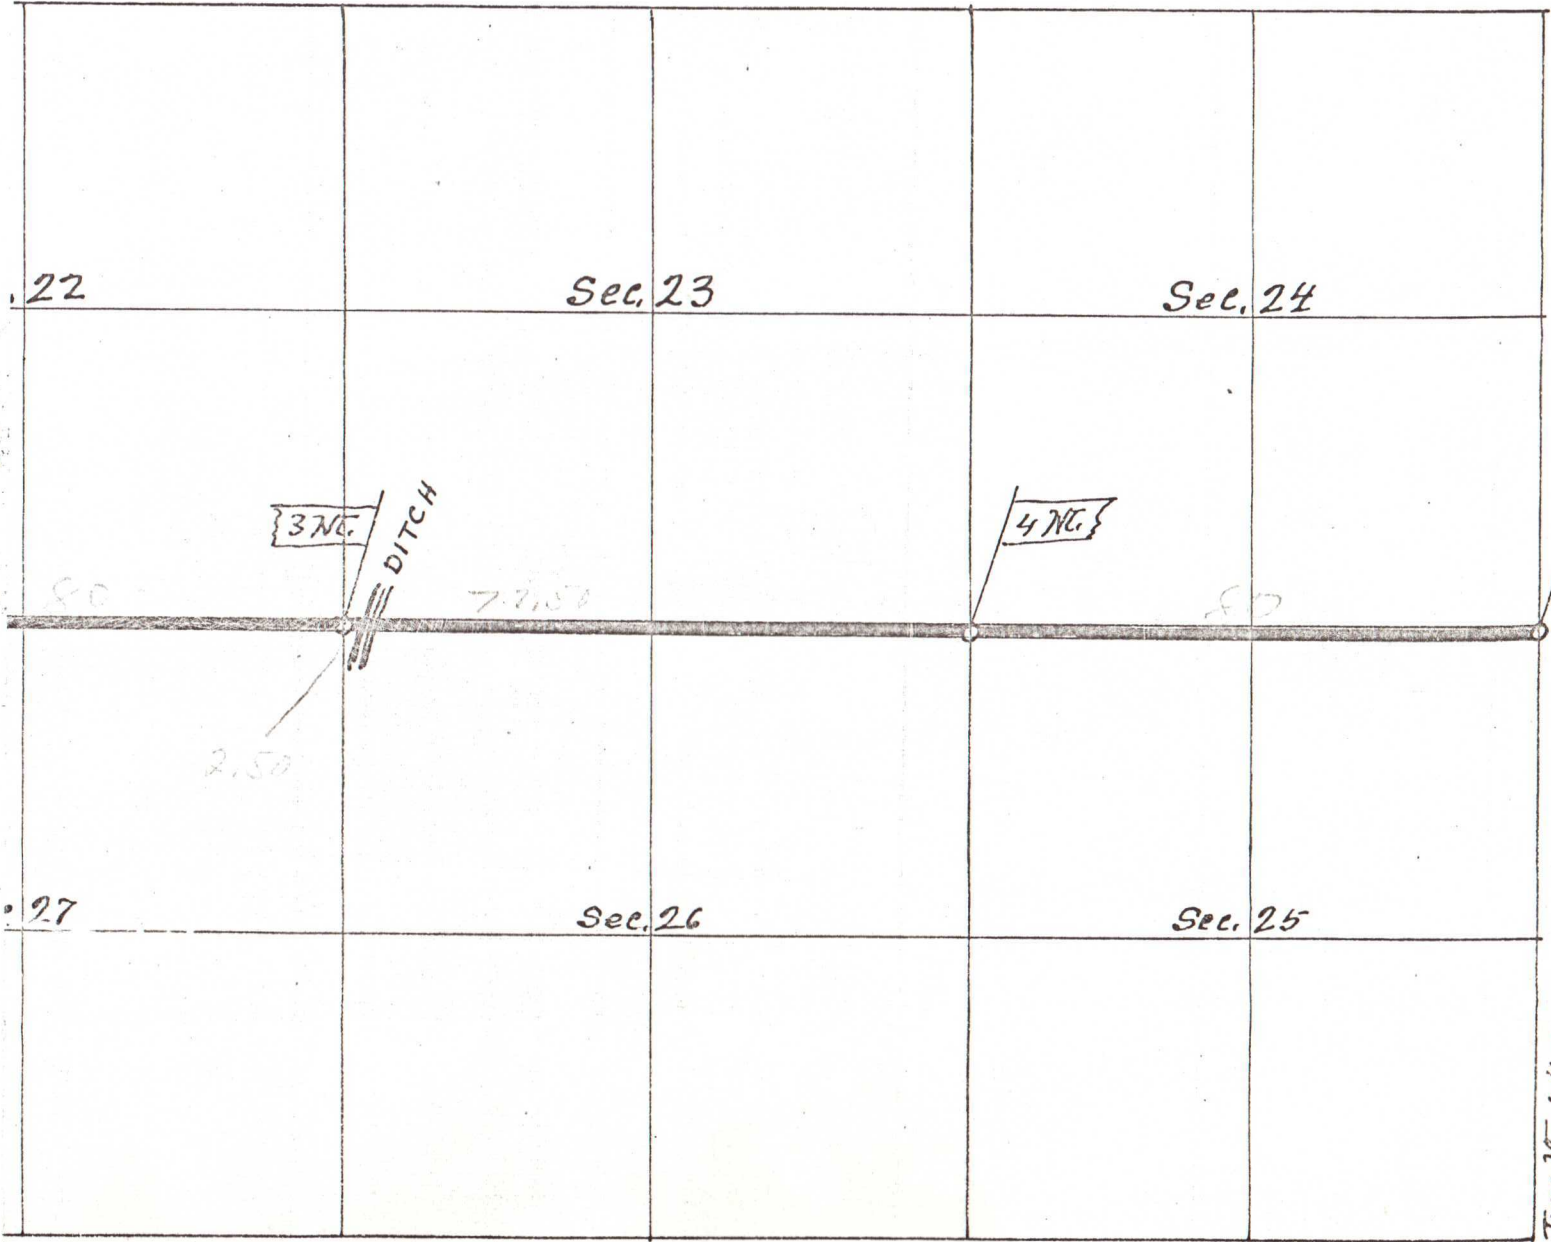


True Meridian

Var. 2 1/2° E

Scale 25 chs 1"

608

*Part of Road
in Township 4 North Rang*

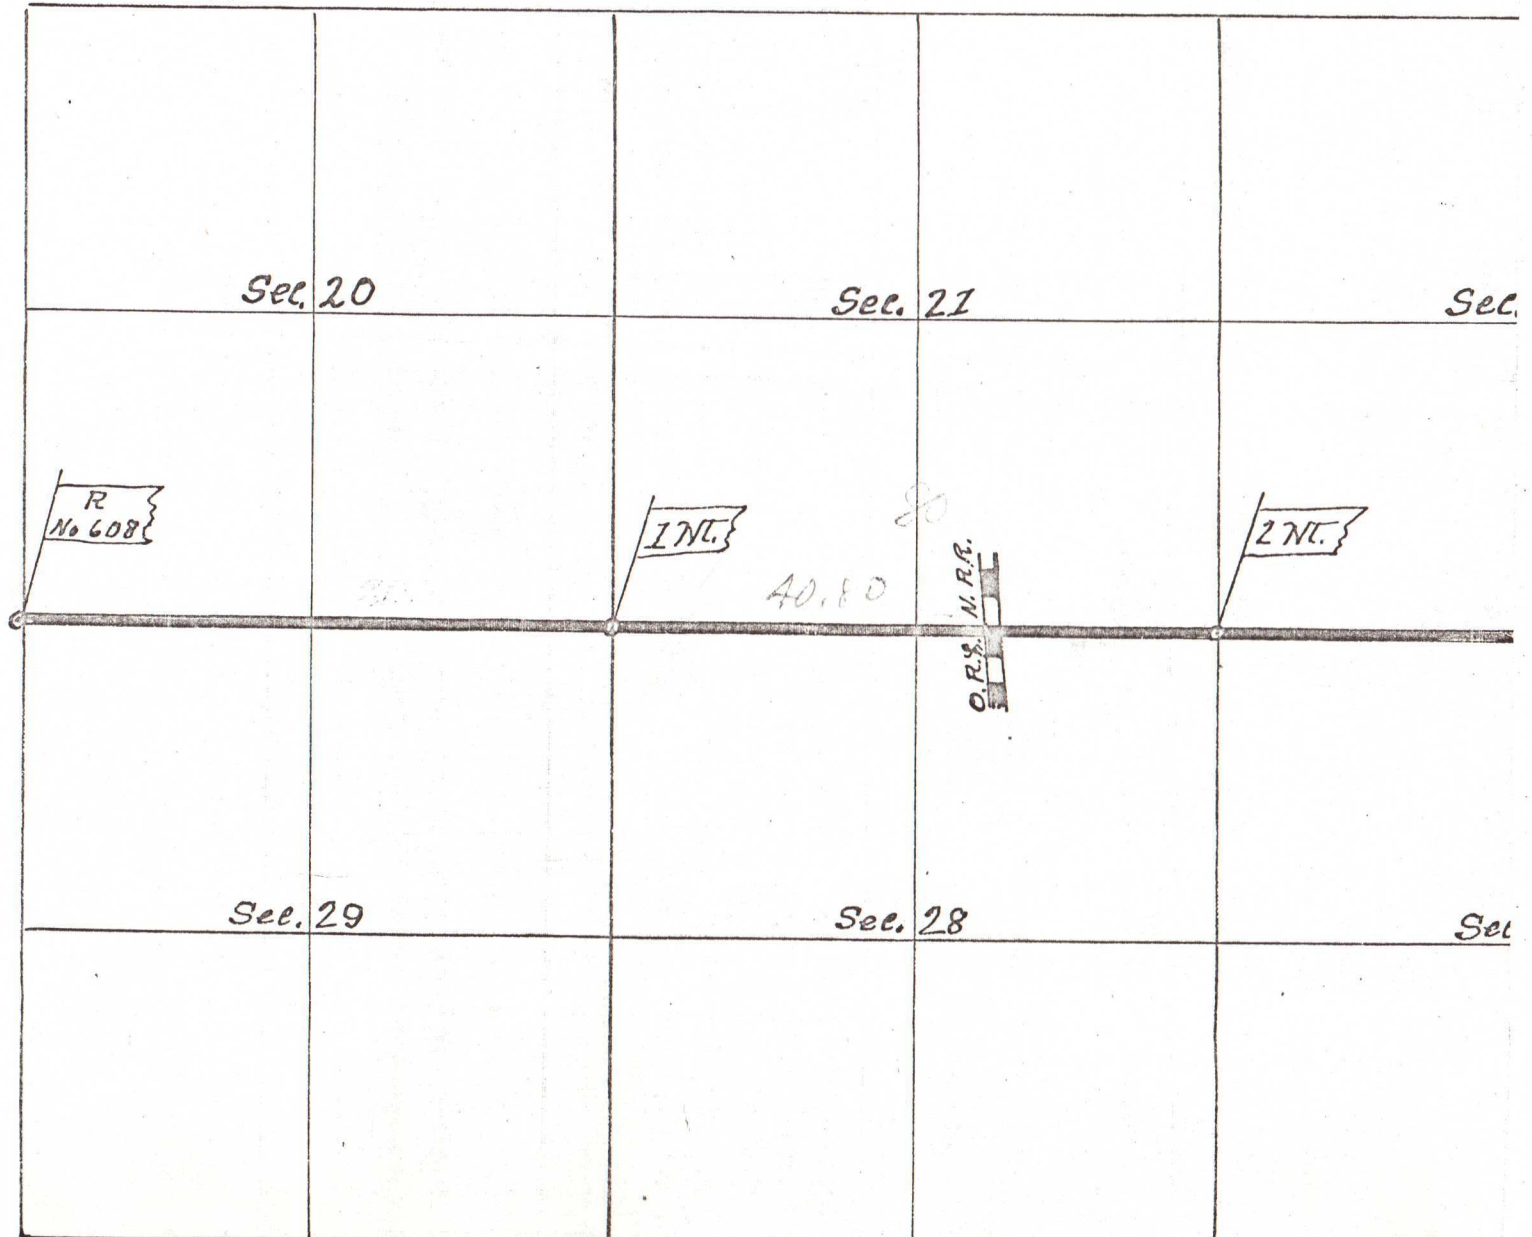

608

"1-15-23-10"