



657

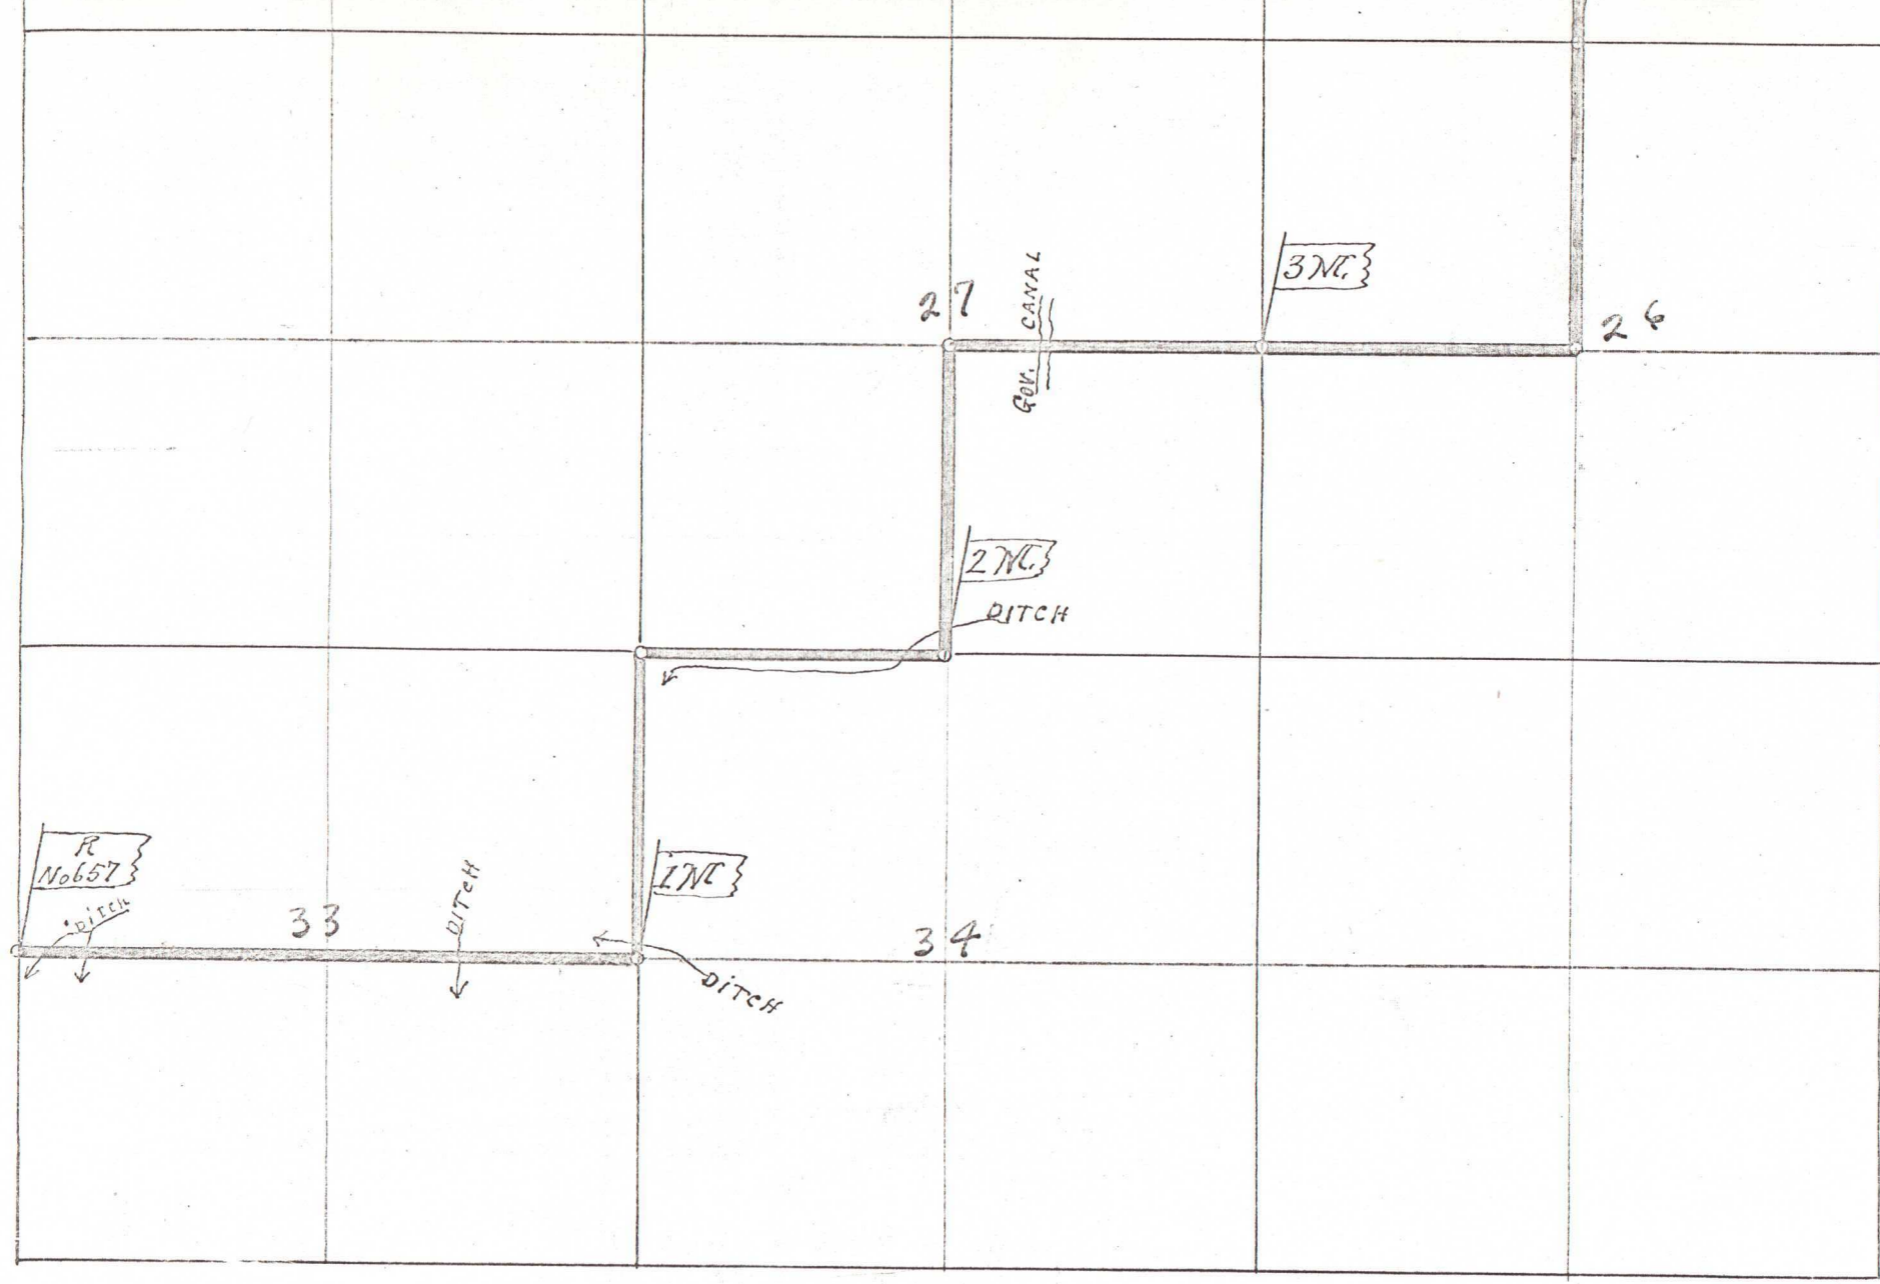

True Meridian
Var. 21° E
Scale 25 chs. 1"

Plat of Road No. 657
in Township 4 North Range 29 East W.M.

657

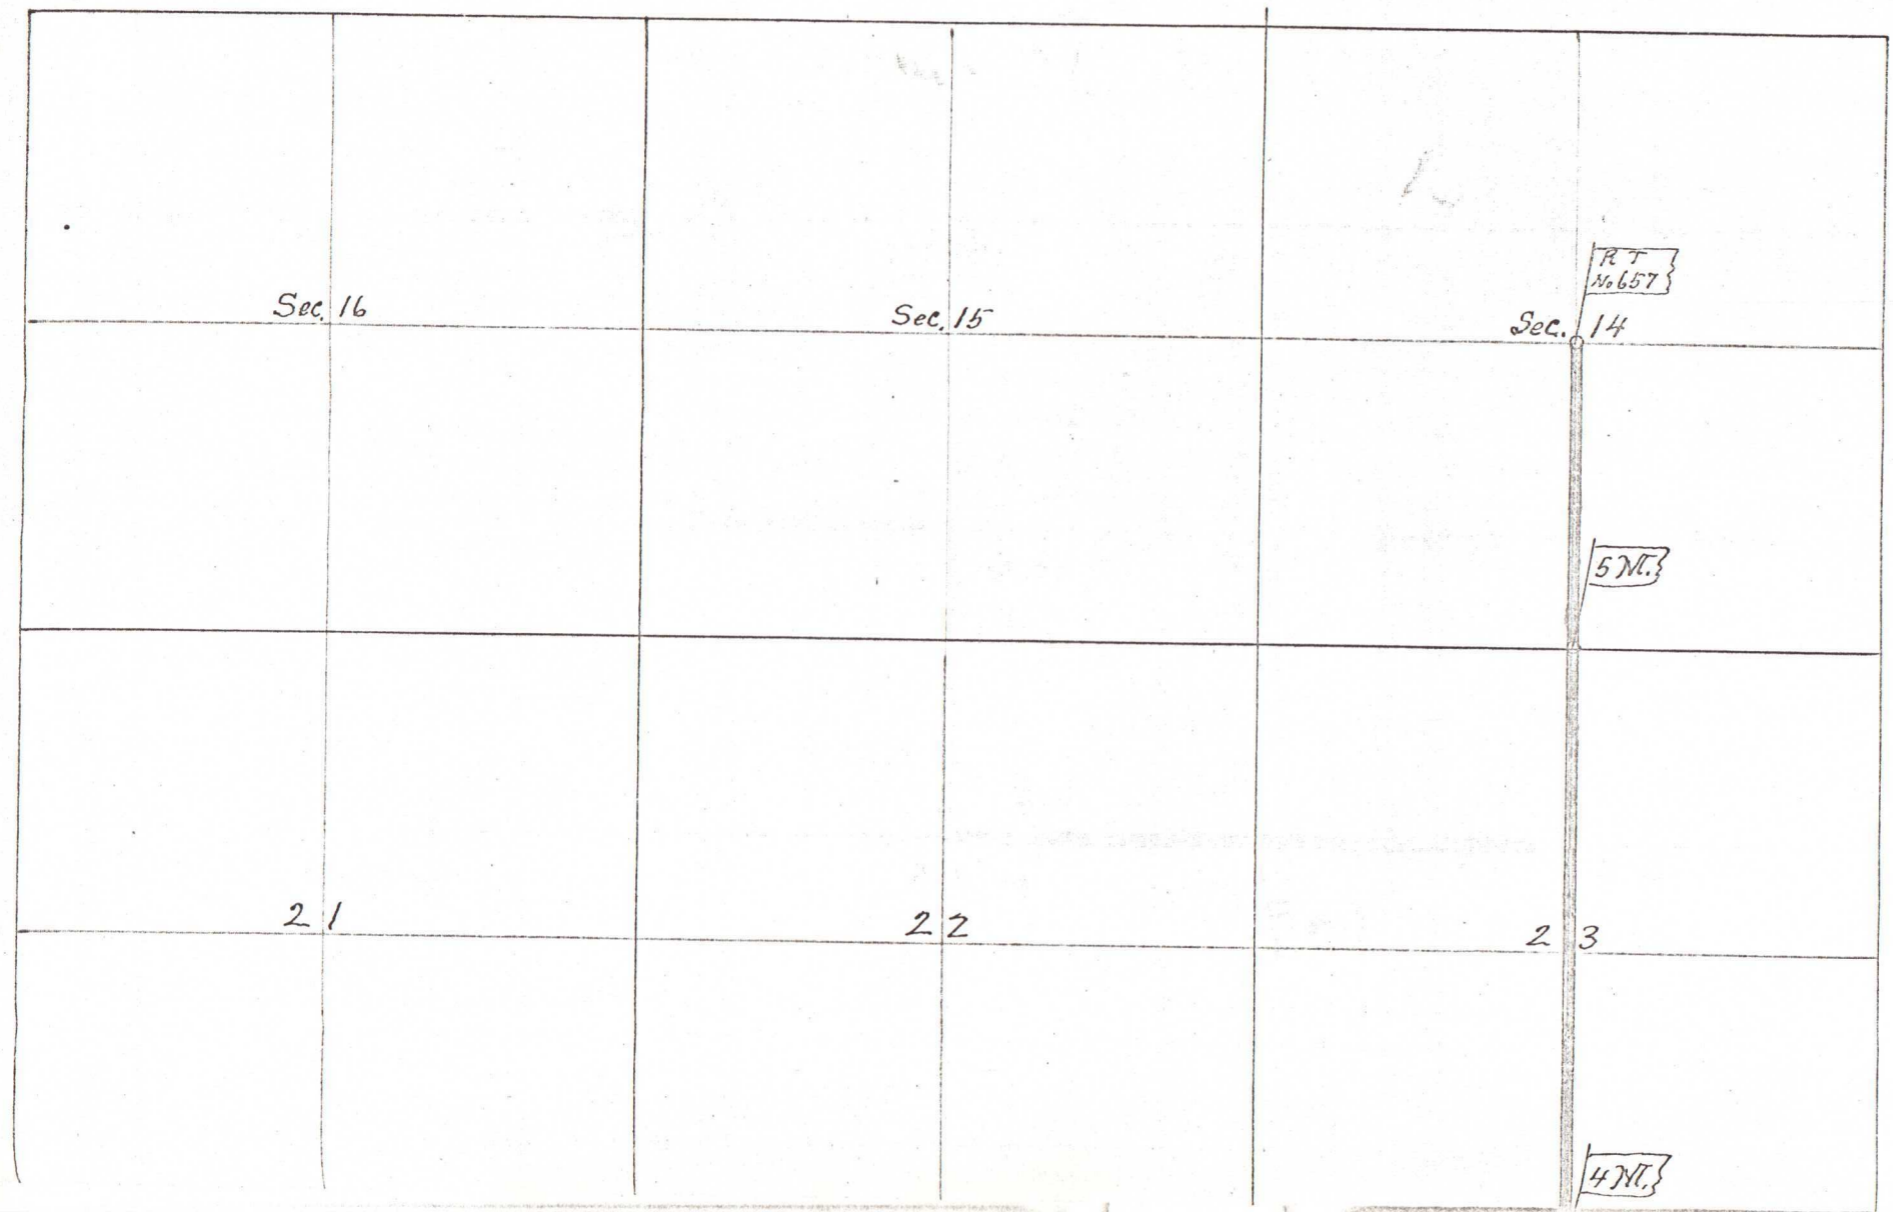

657