



Plat of Road
in Township 4 North Range

609

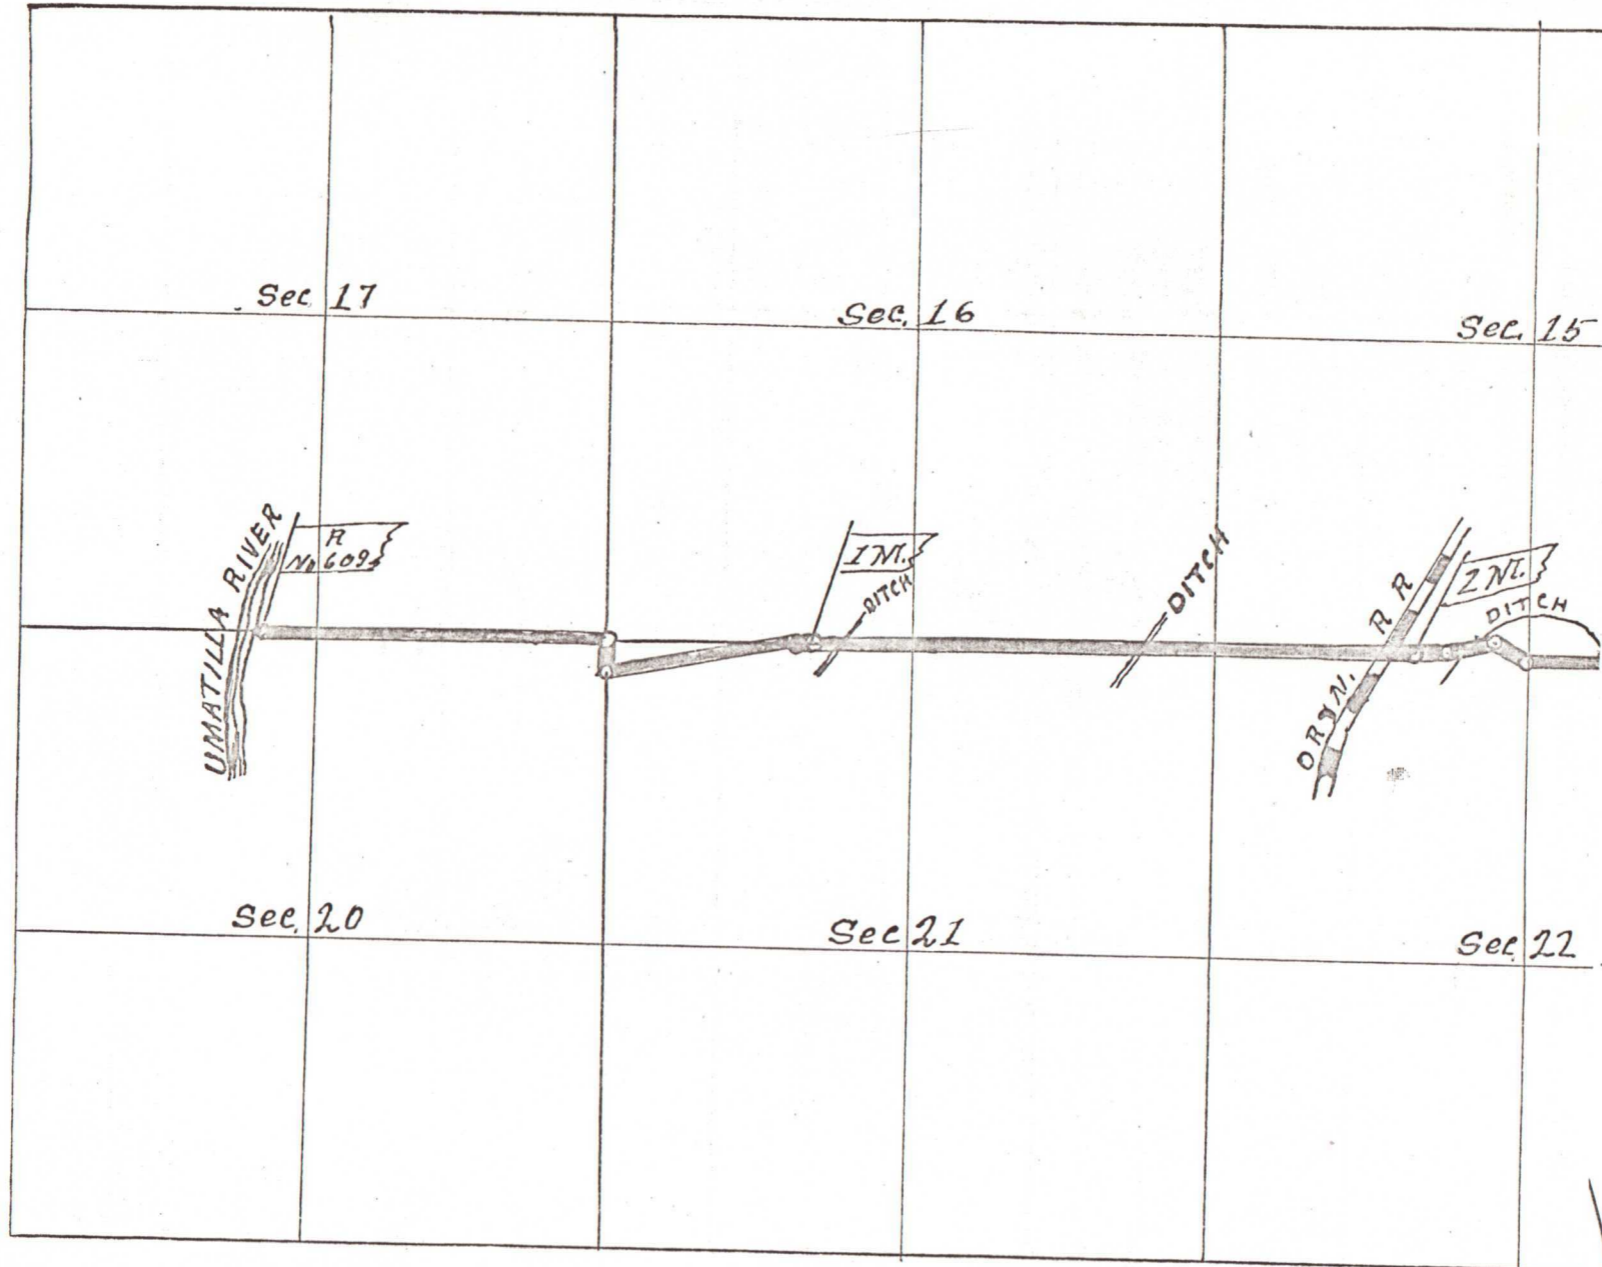

No. 609

28 East Will, Mer,

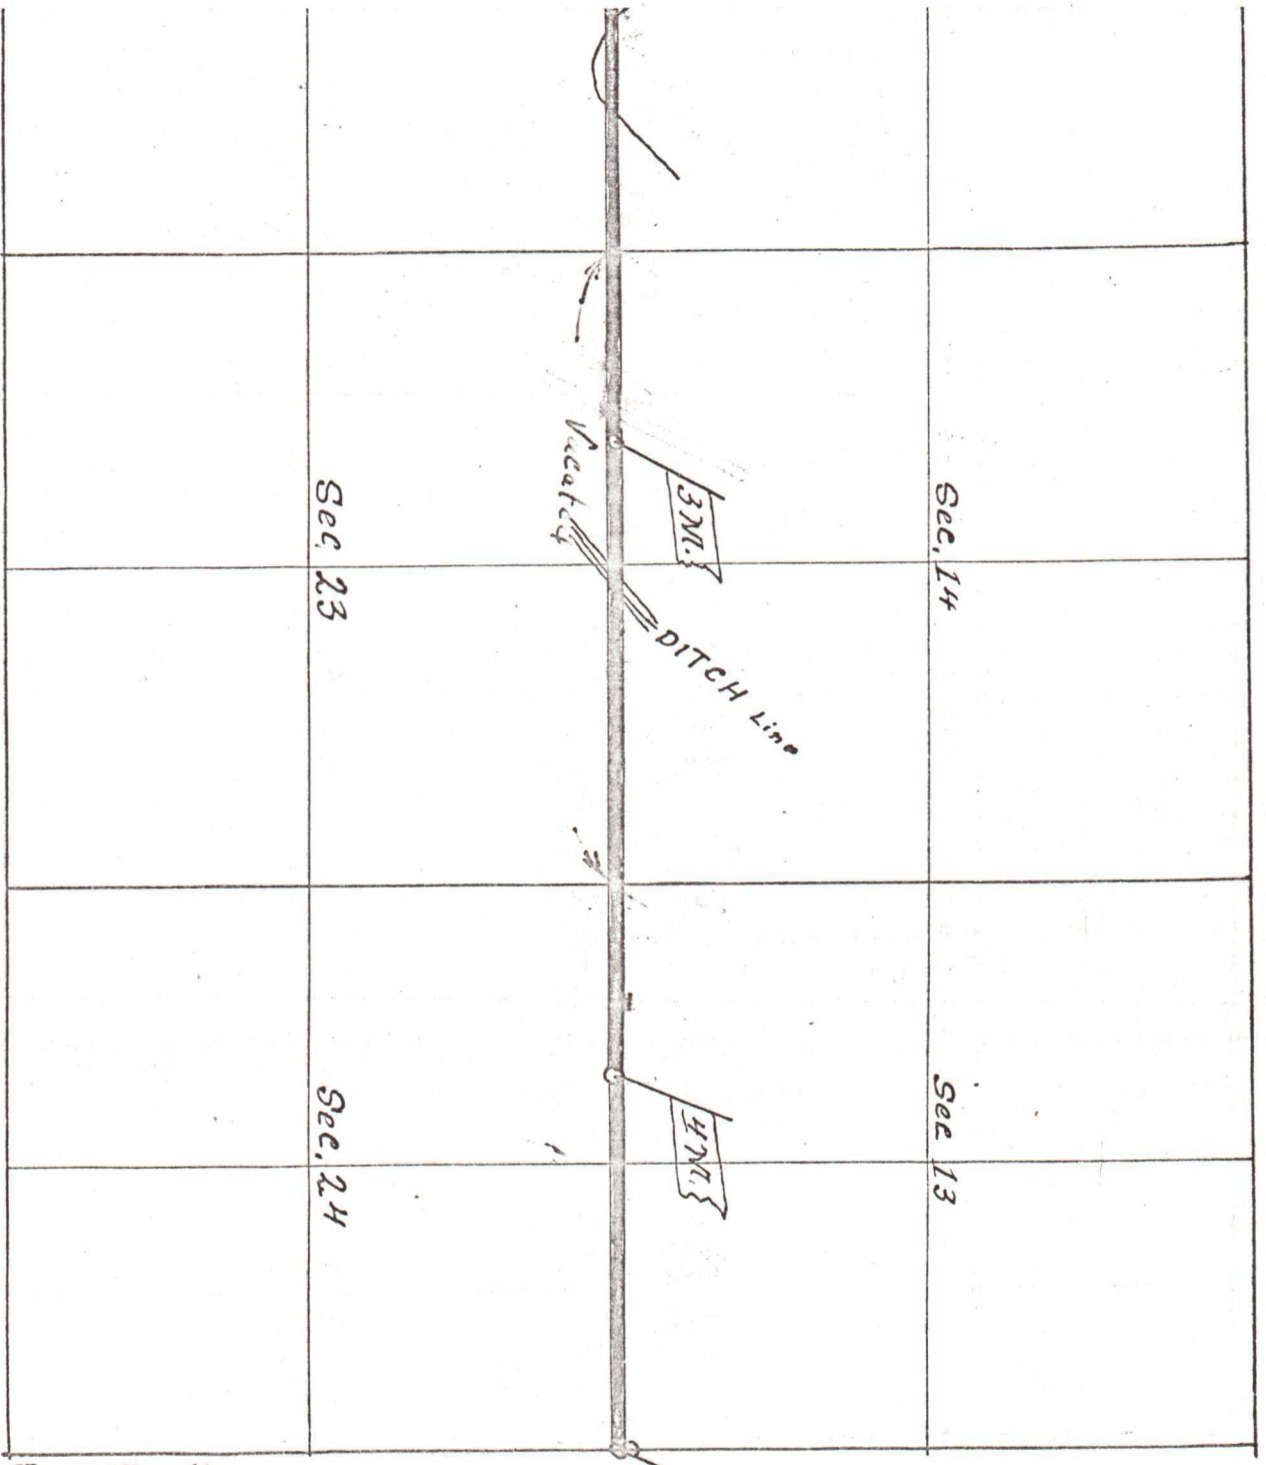

True Meridian
Var. 21° E

Scale 25chs 1"

609