


596

# Plat of Road No. 596 In Township 3<sup>rd</sup> 4 North Range 29 E. W. M.

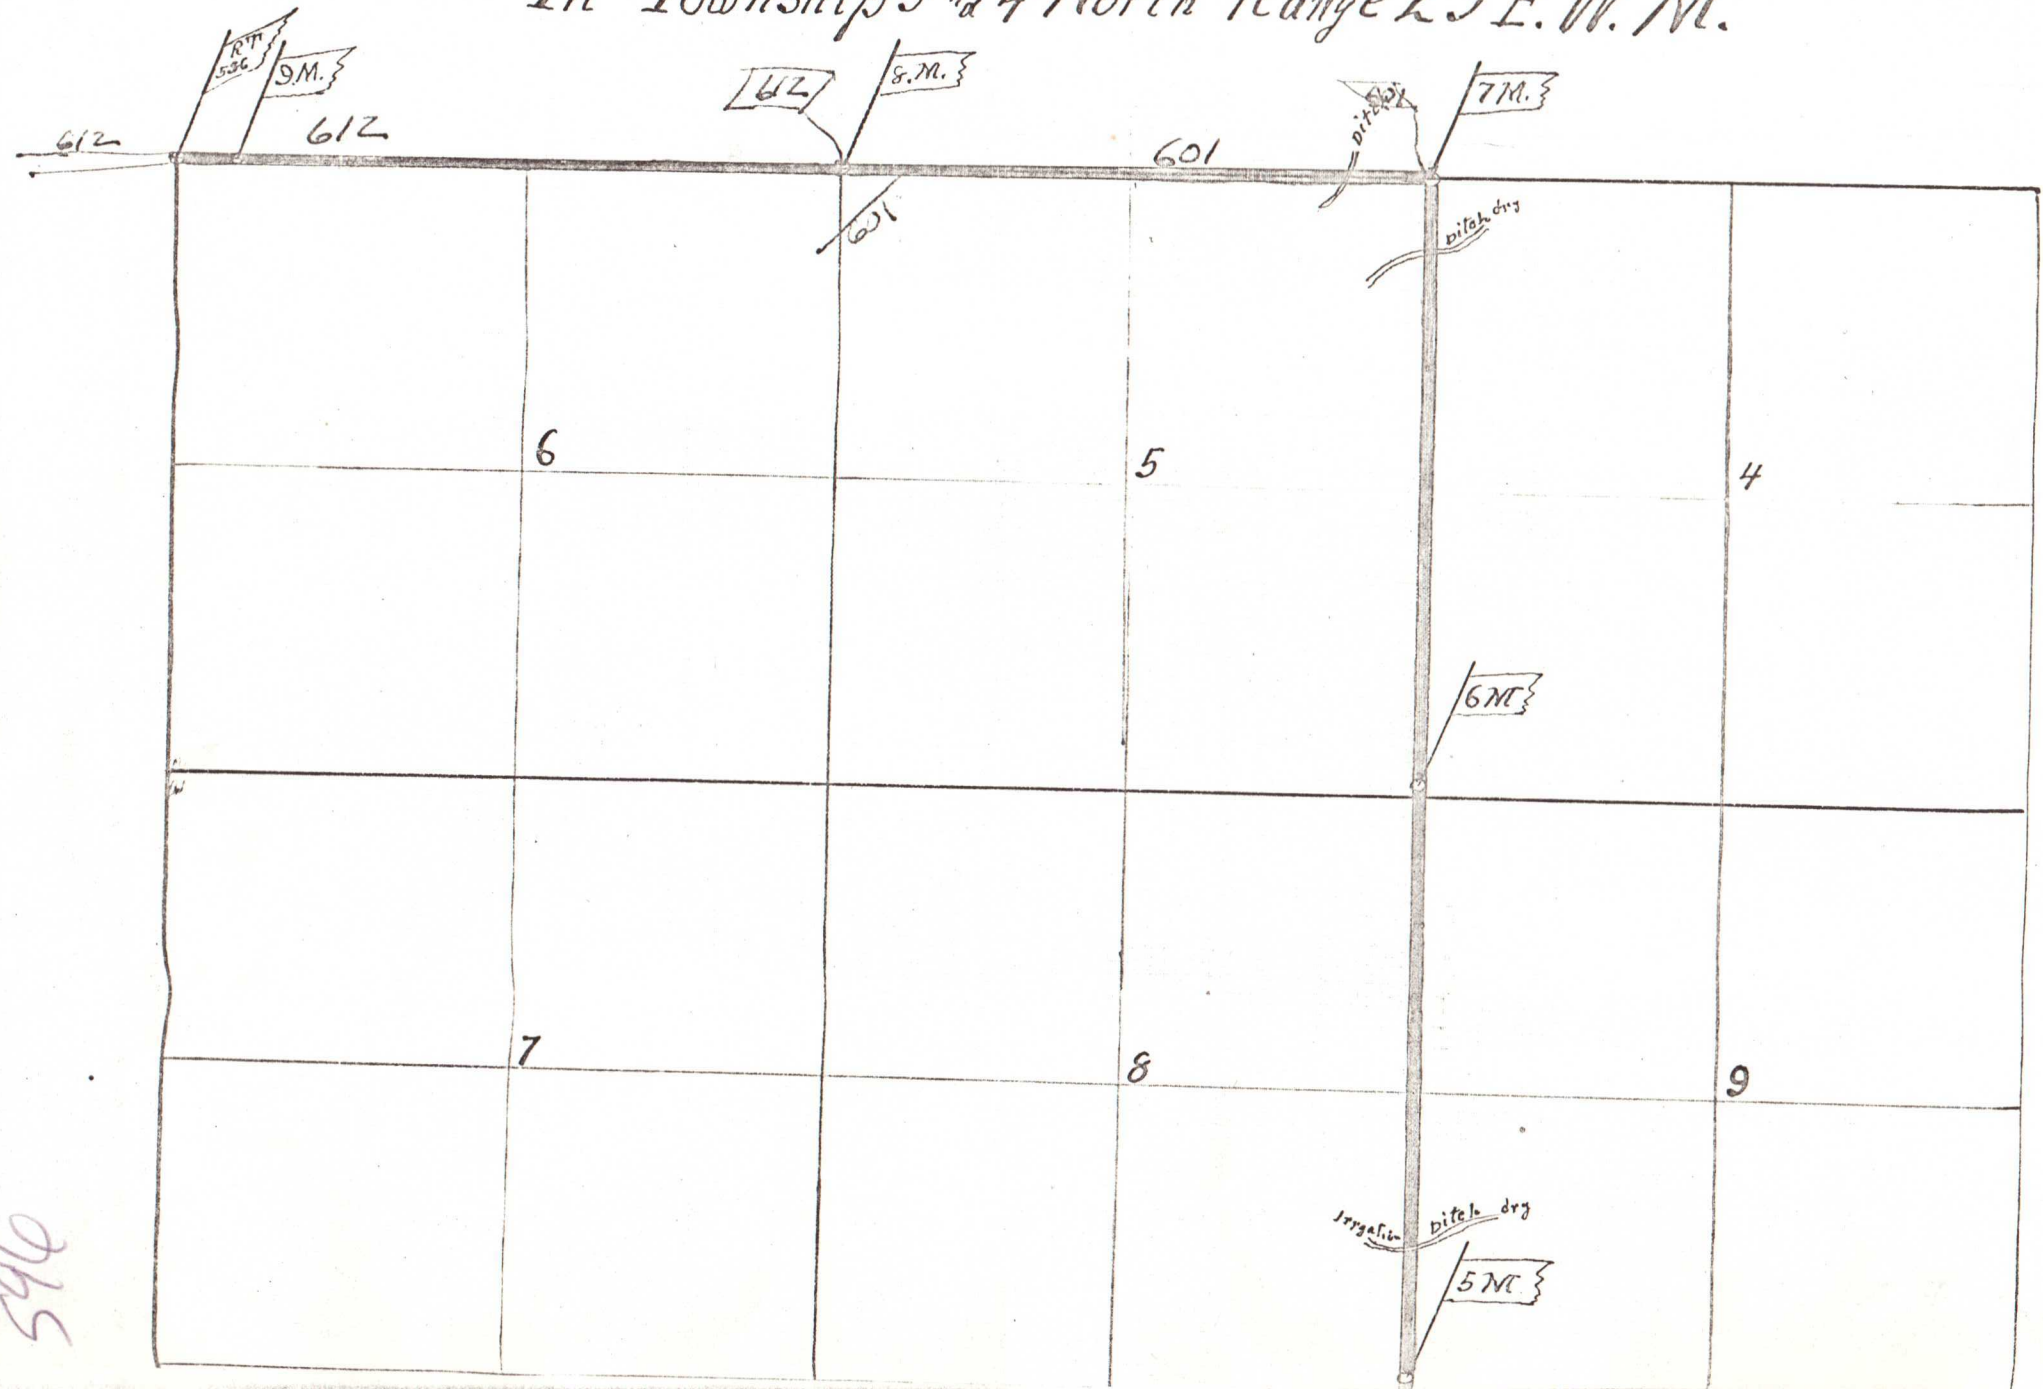

965

18

17

16

4 NC

19

20


21

3 NC

30

29

28

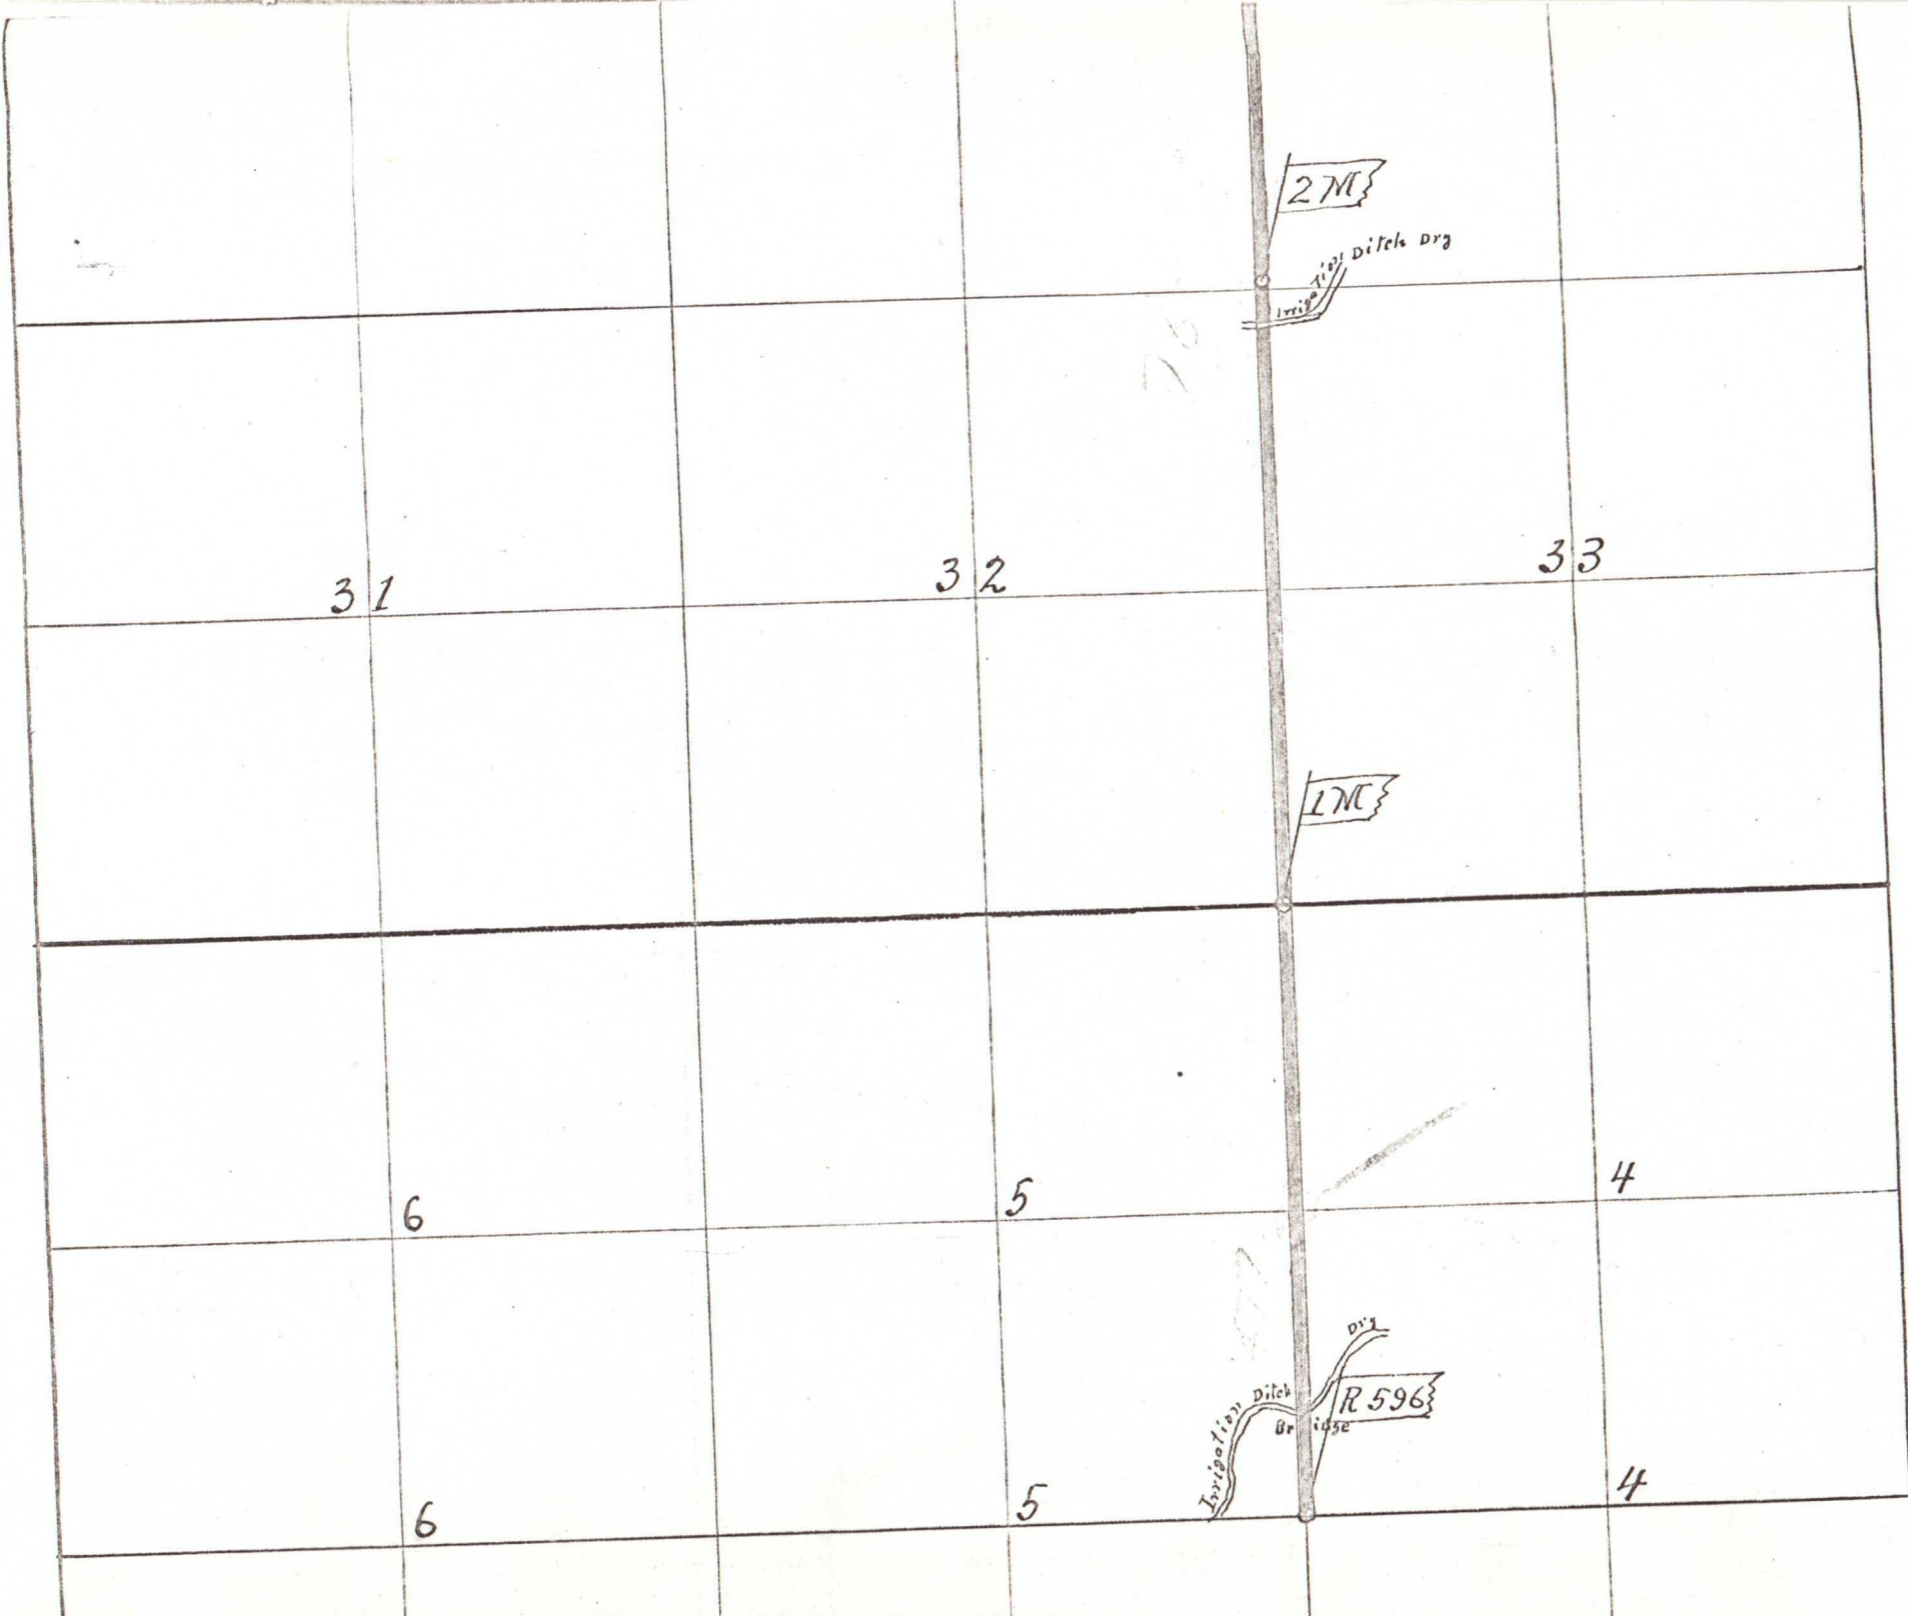



True Meridian  
Var 21° E

Scale 25. Chs 1"