



# Part of Road No. 612

on 1<sup>st</sup>. Standard Parallel North between Tps: 4<sup>th</sup> and 5<sup>th</sup> North Ranges 28<sup>th</sup> and 29<sup>th</sup> E

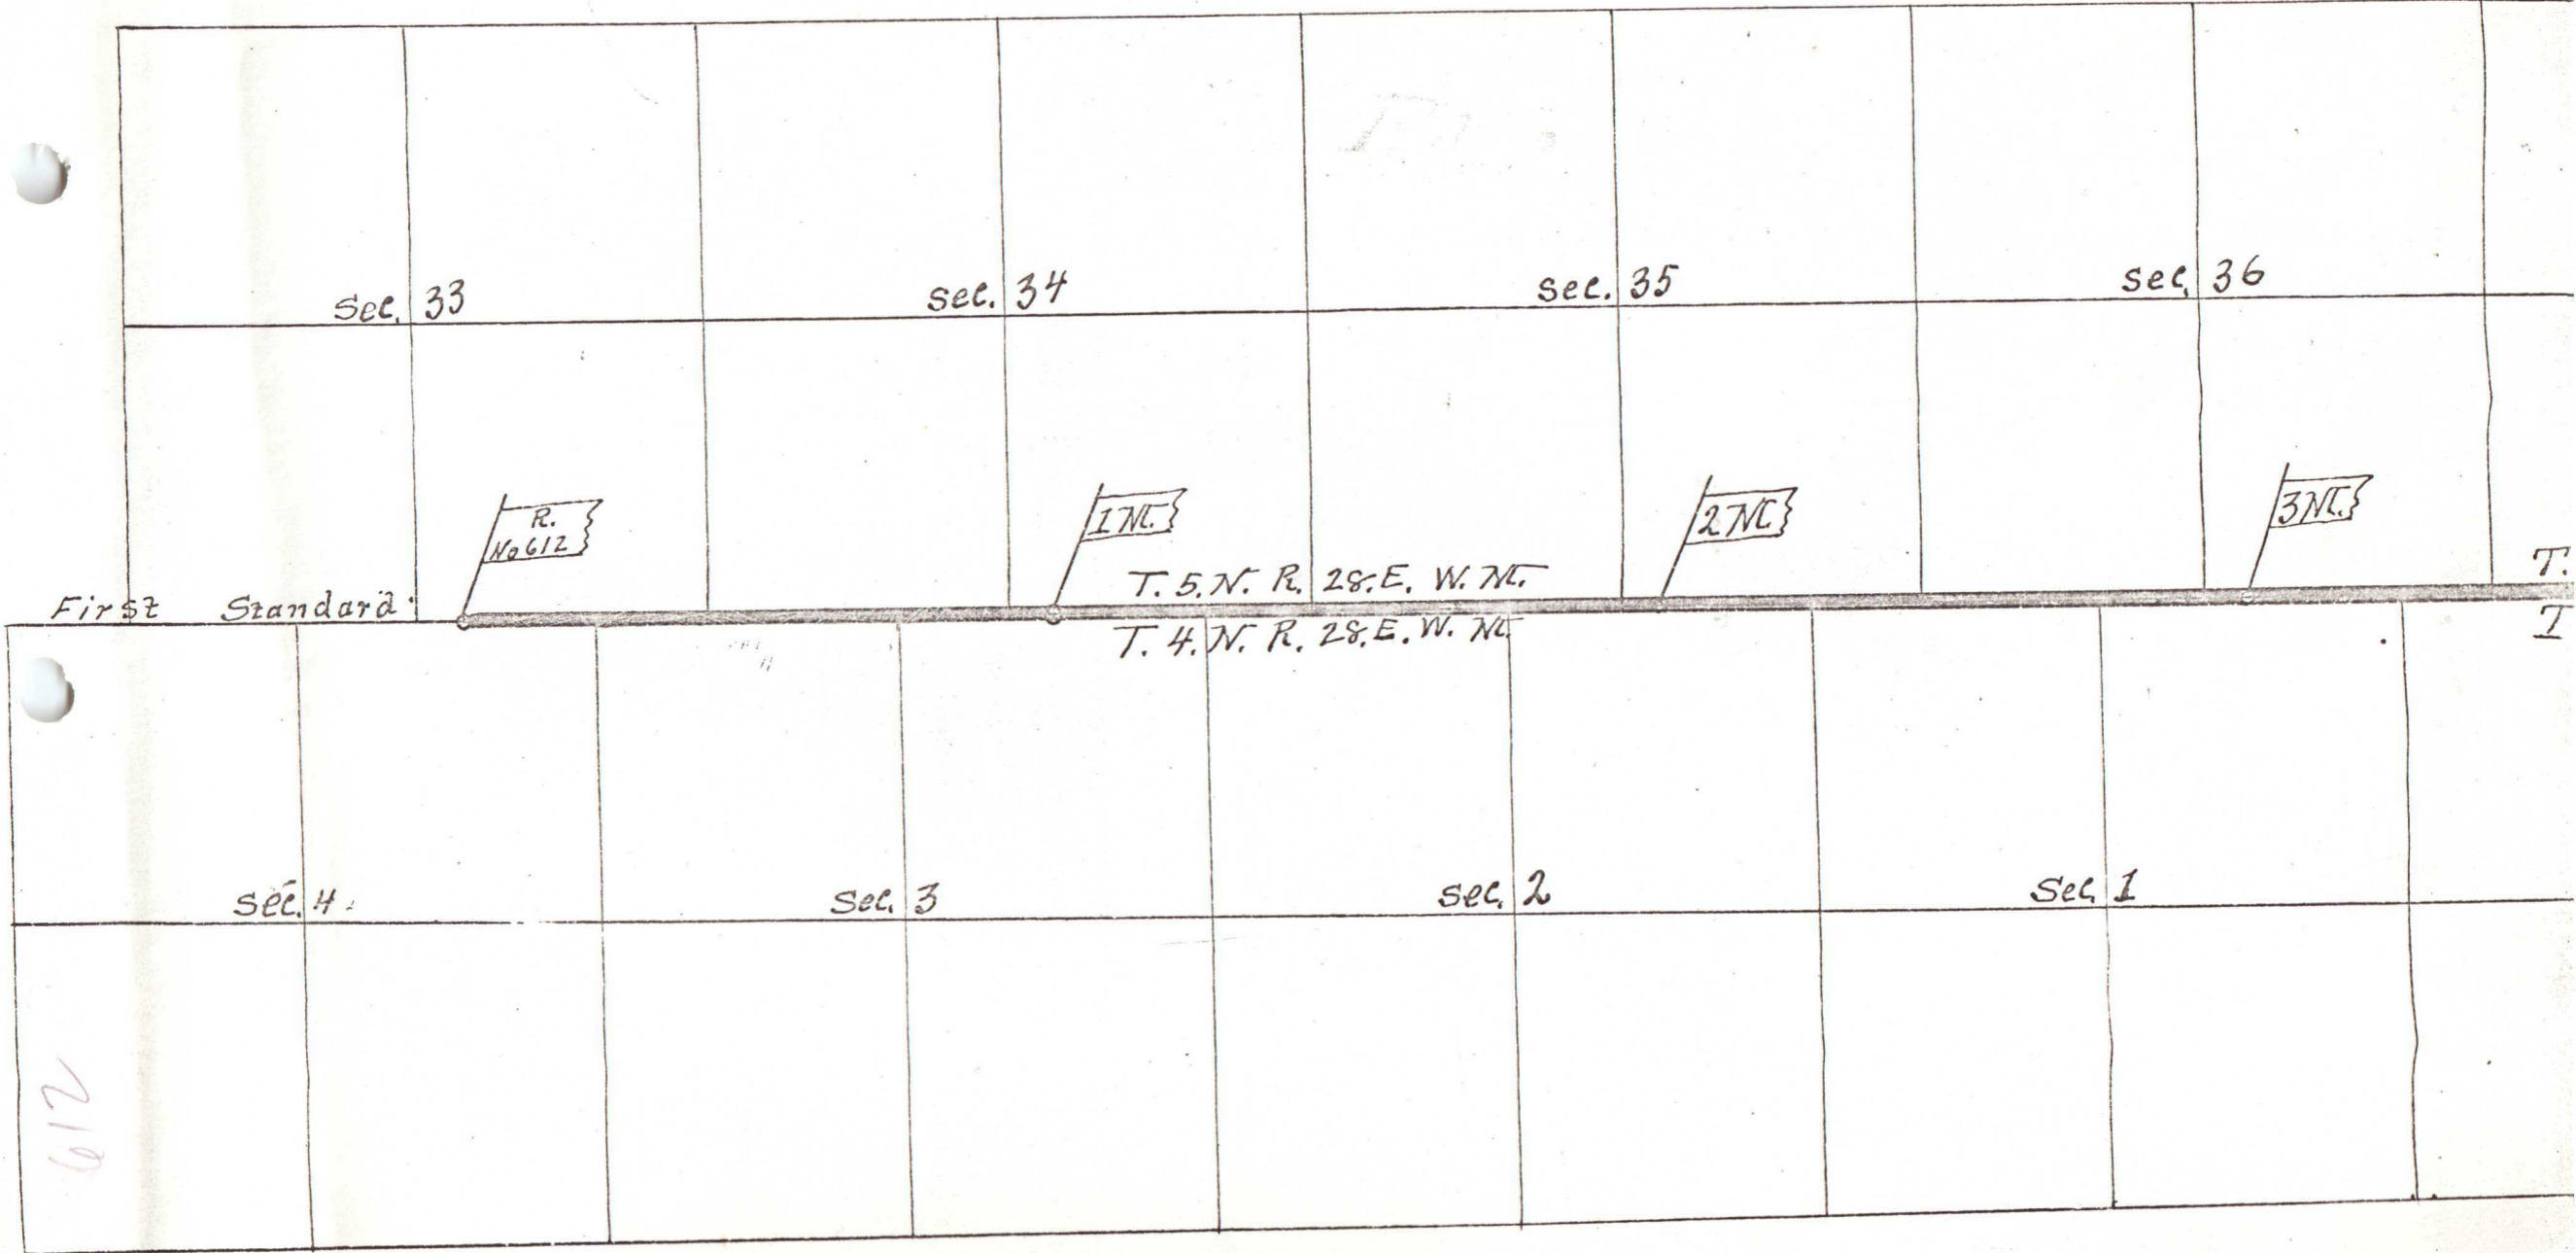

572

5 North Ranges 28<sup>th</sup> & 29 East Will. Mer.

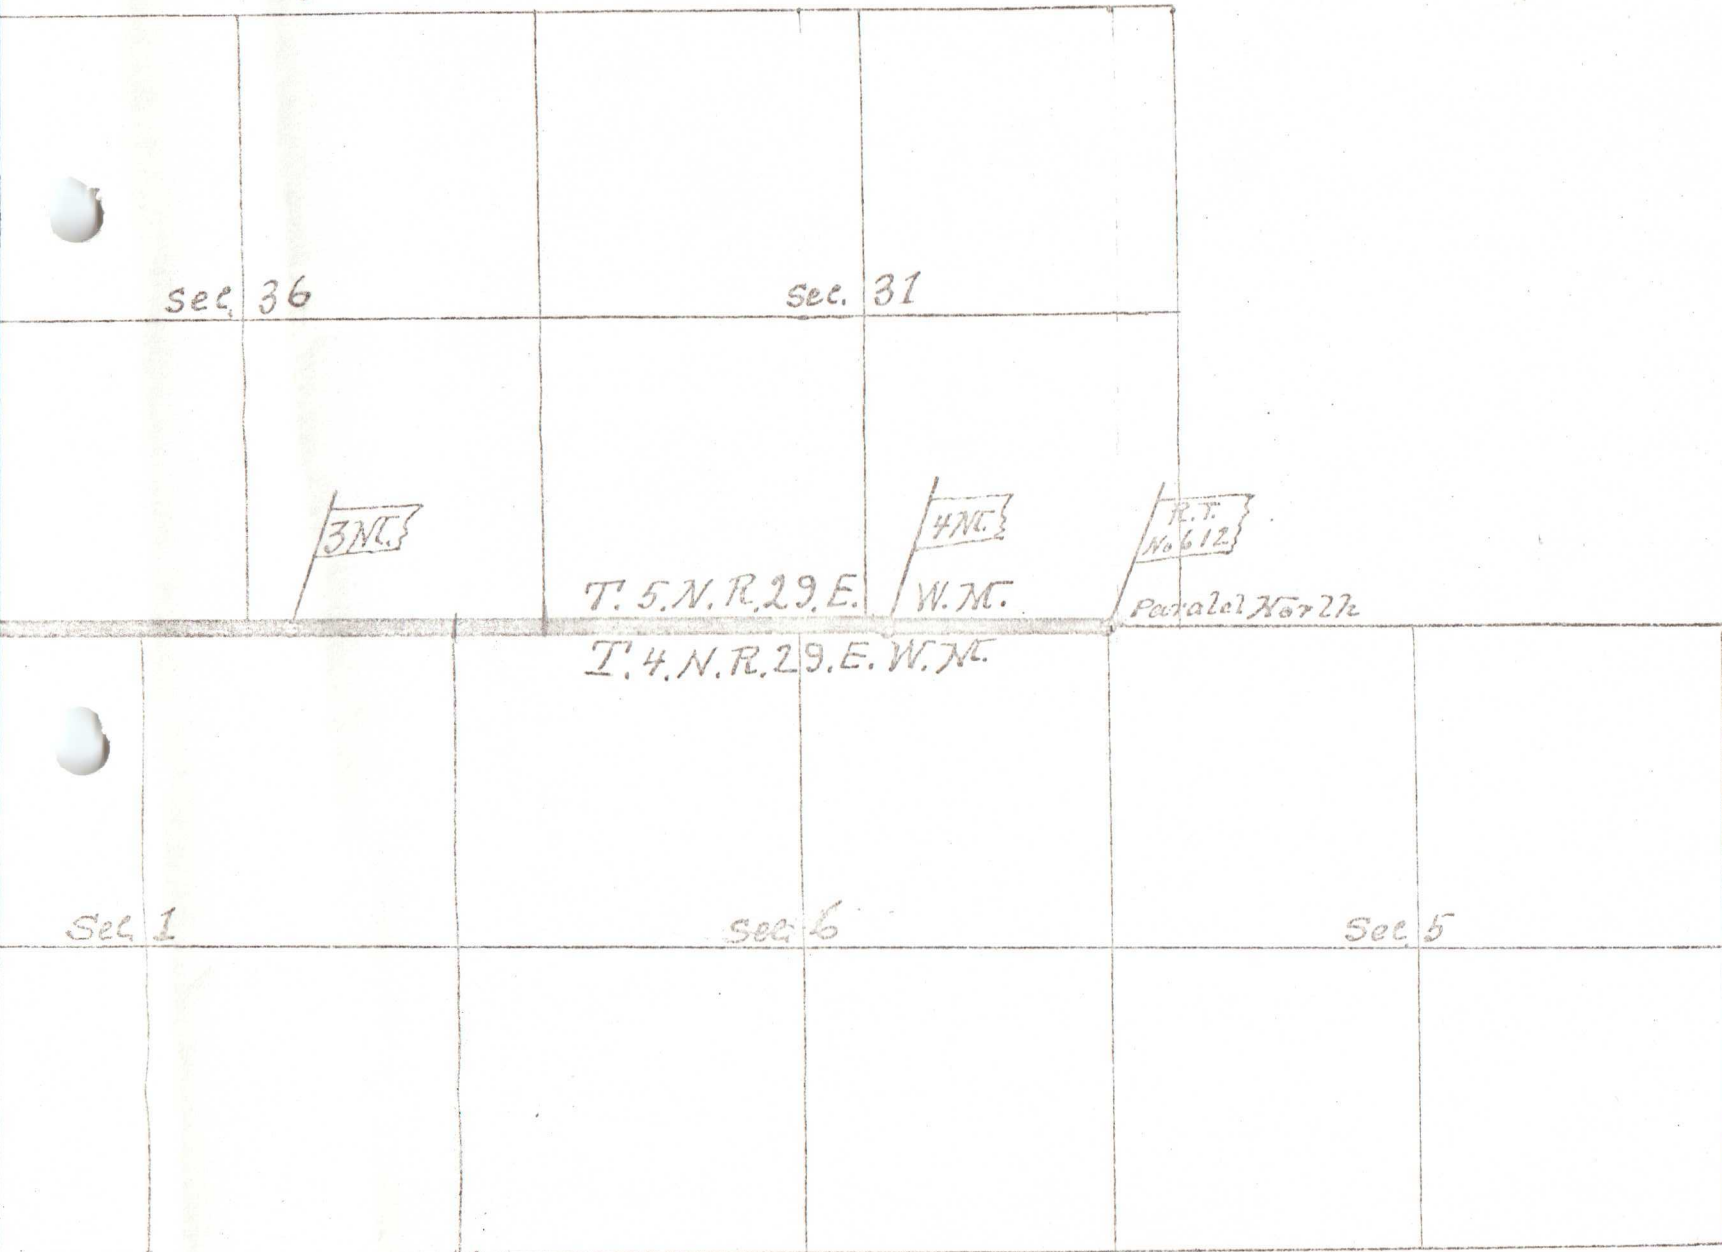

True Meridian  
 Var. 21° E  
 scale 25 ch: 1"