


116

RANGE 28. E.


R Columbia River

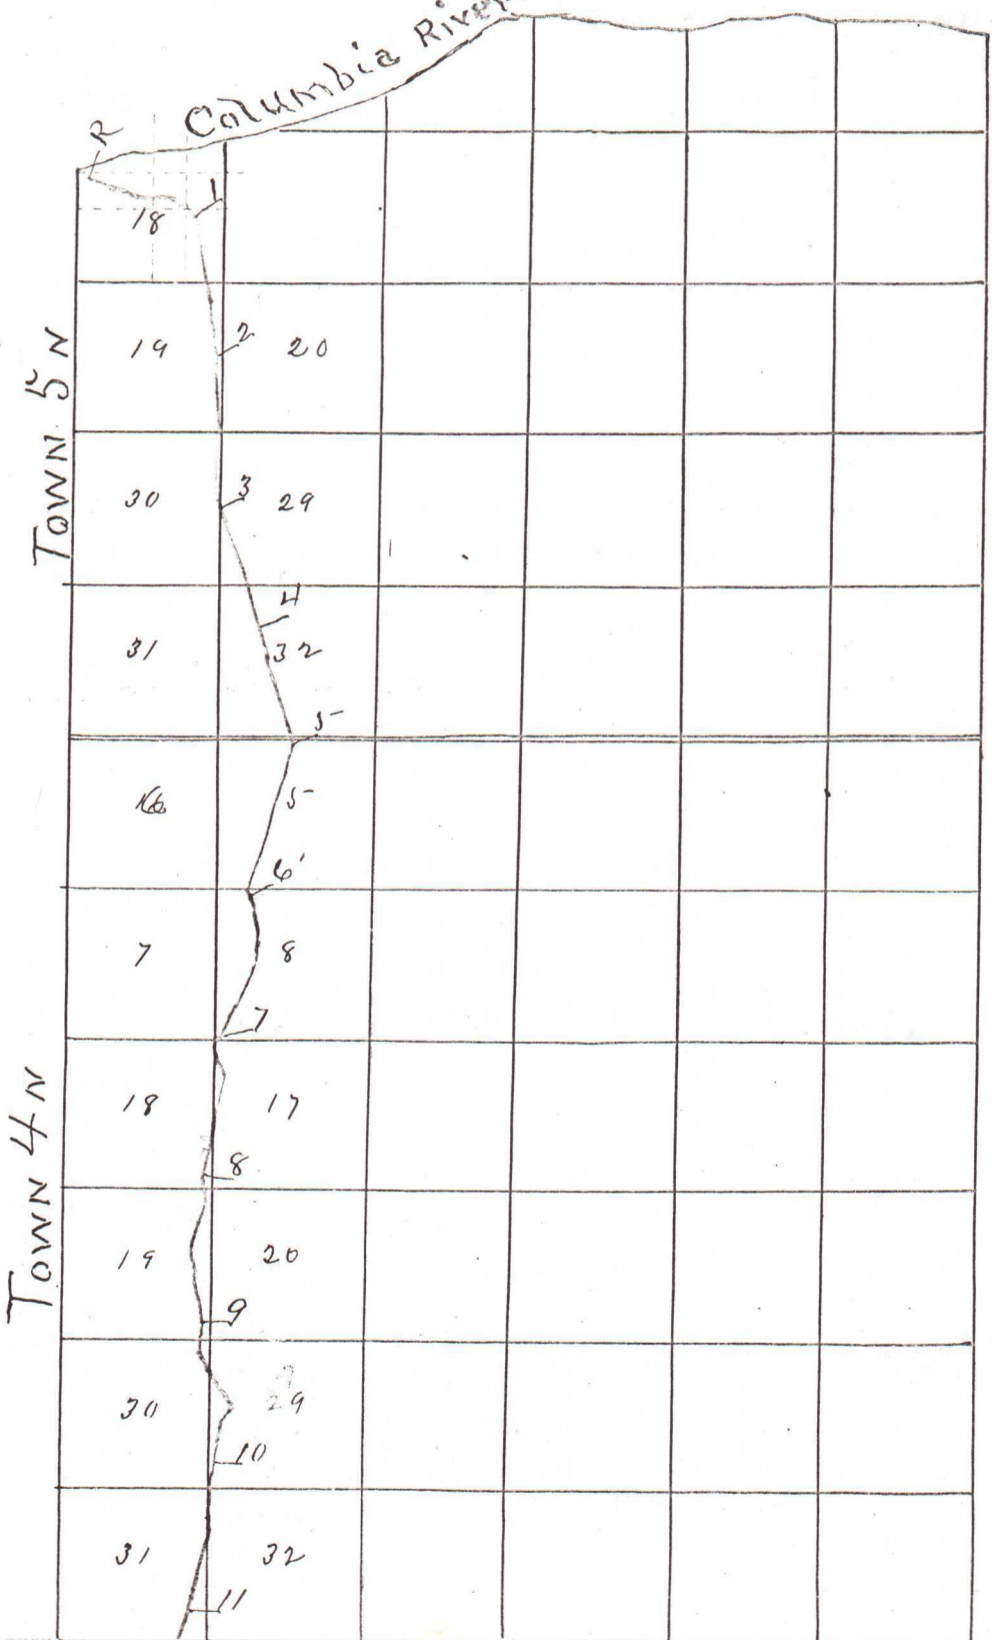




114

RANGE 27 E

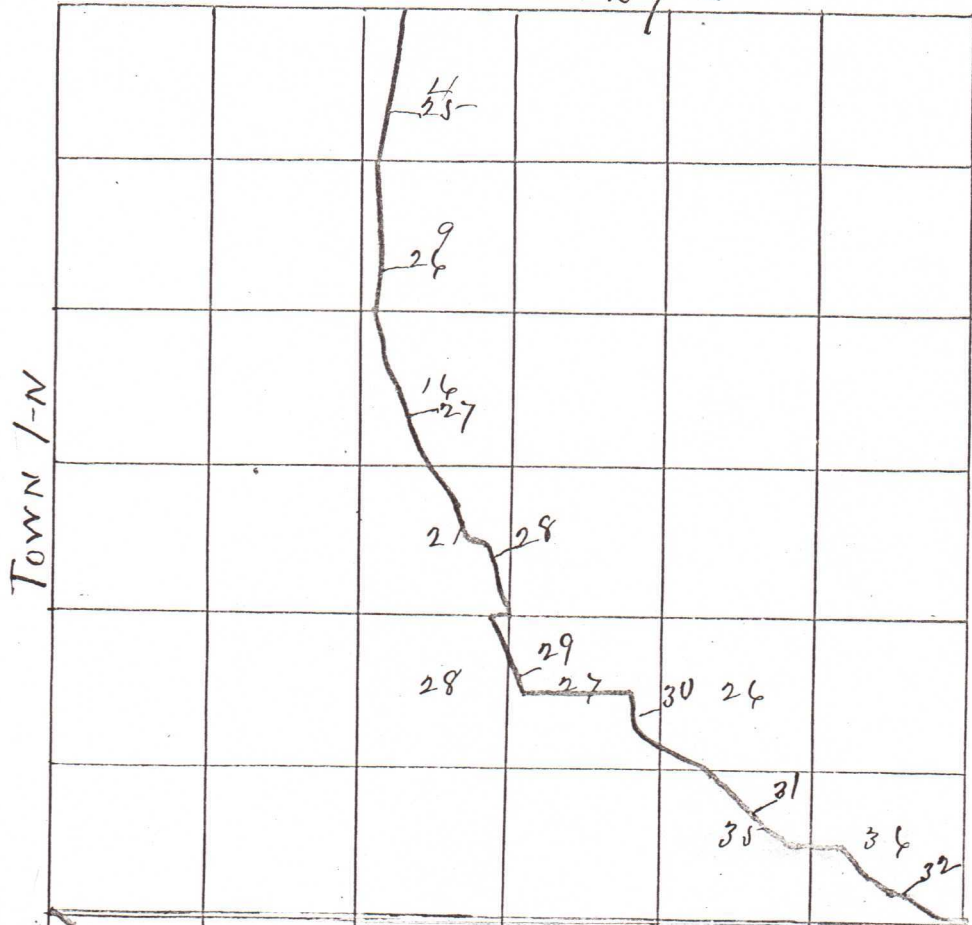

RANGE 28 E

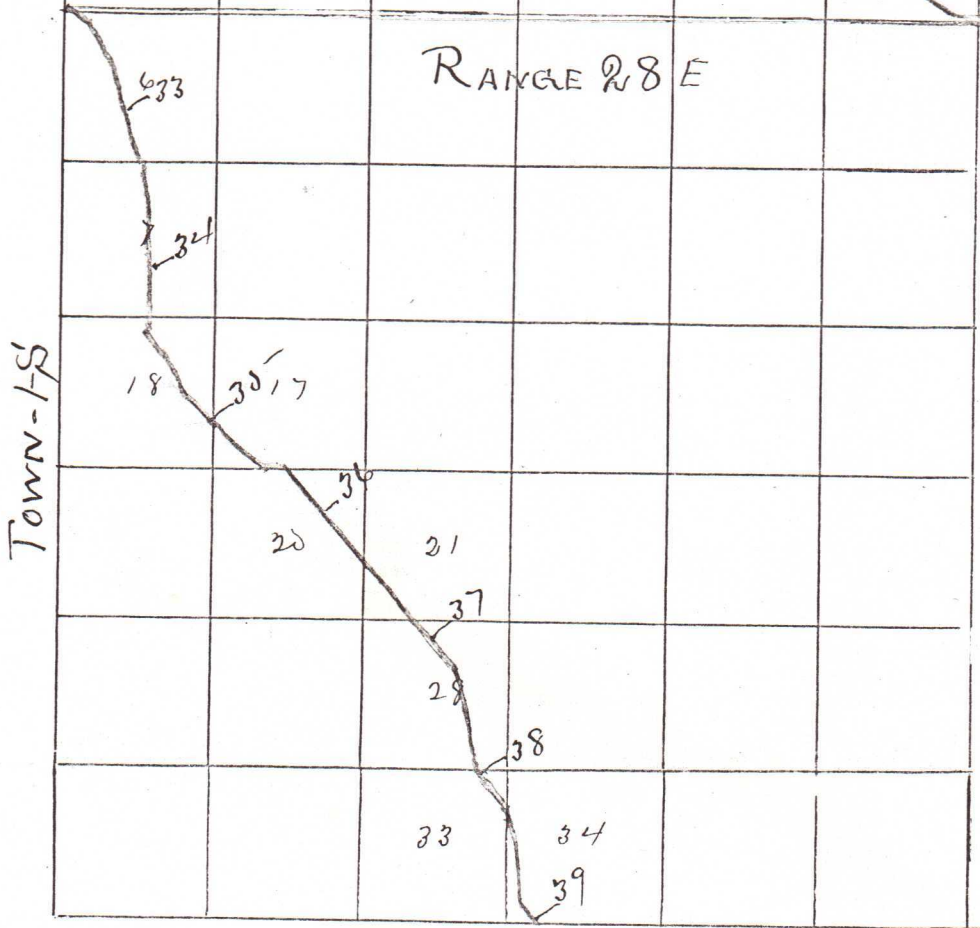

RANGE 28 E

RANGE 29 E

TOWN 20-S-

TOWN 31-S

T4S

