


TOWNSHIP 2 S RANGE 32 E. W. M.

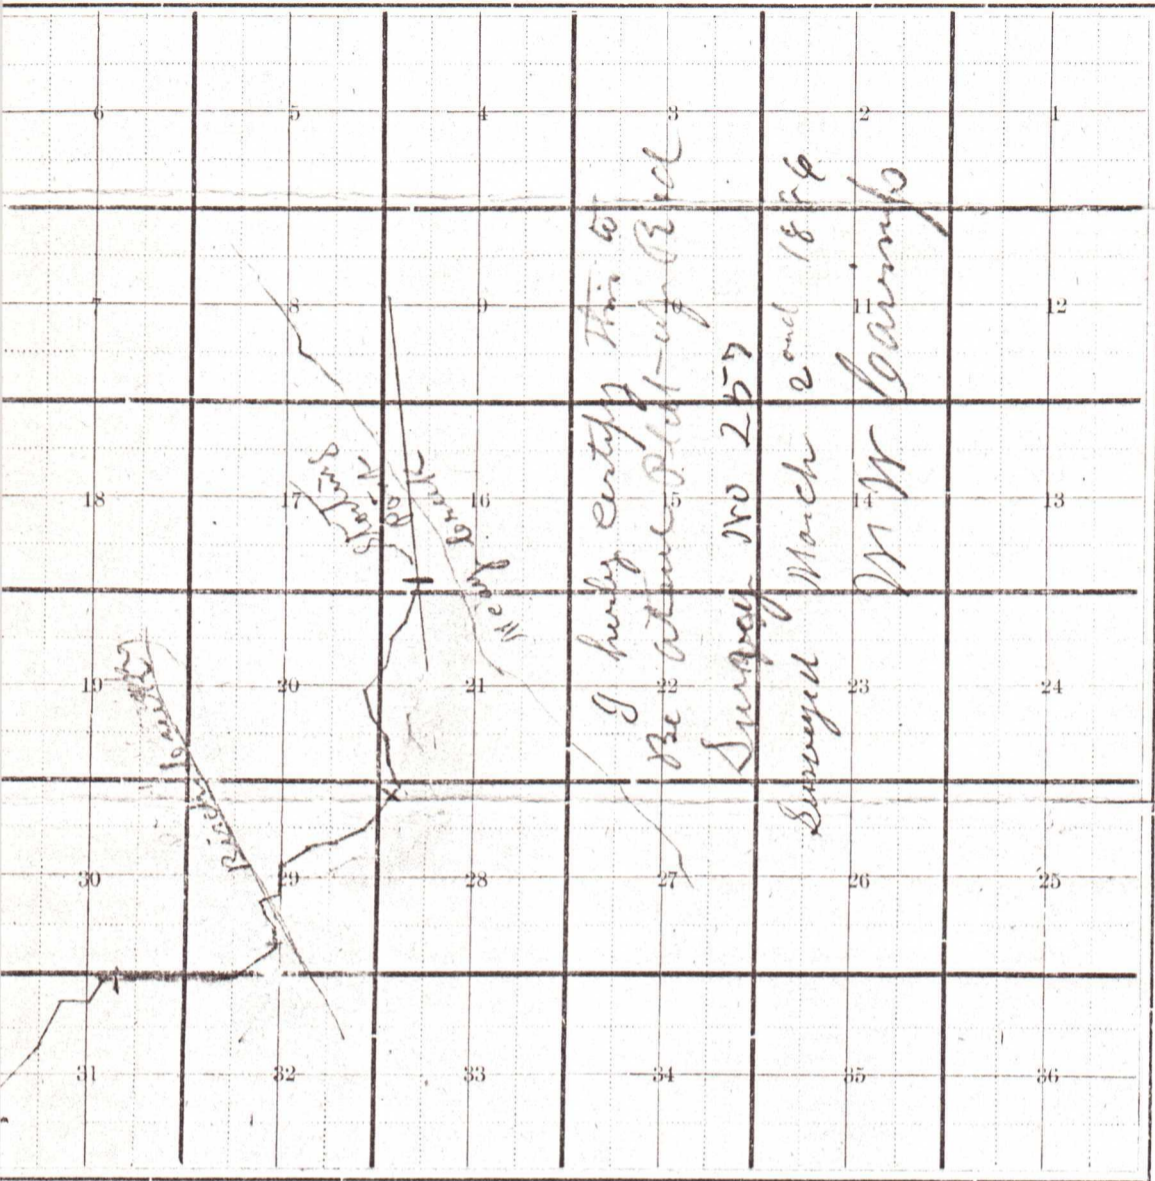

No One

257

257


TOWNSHIP RANGE E. W. M.

0	1	2	3	4	5
6	7	8	9	10	11
12	13	14	15	16	17
18	19	20	21	22	23
24	25	26	27	28	29
30	31	32	33	34	35
36	37	38	39	40	41

No two

✓


TOWNSHIP 1 N RANGE 31 E. W. M.

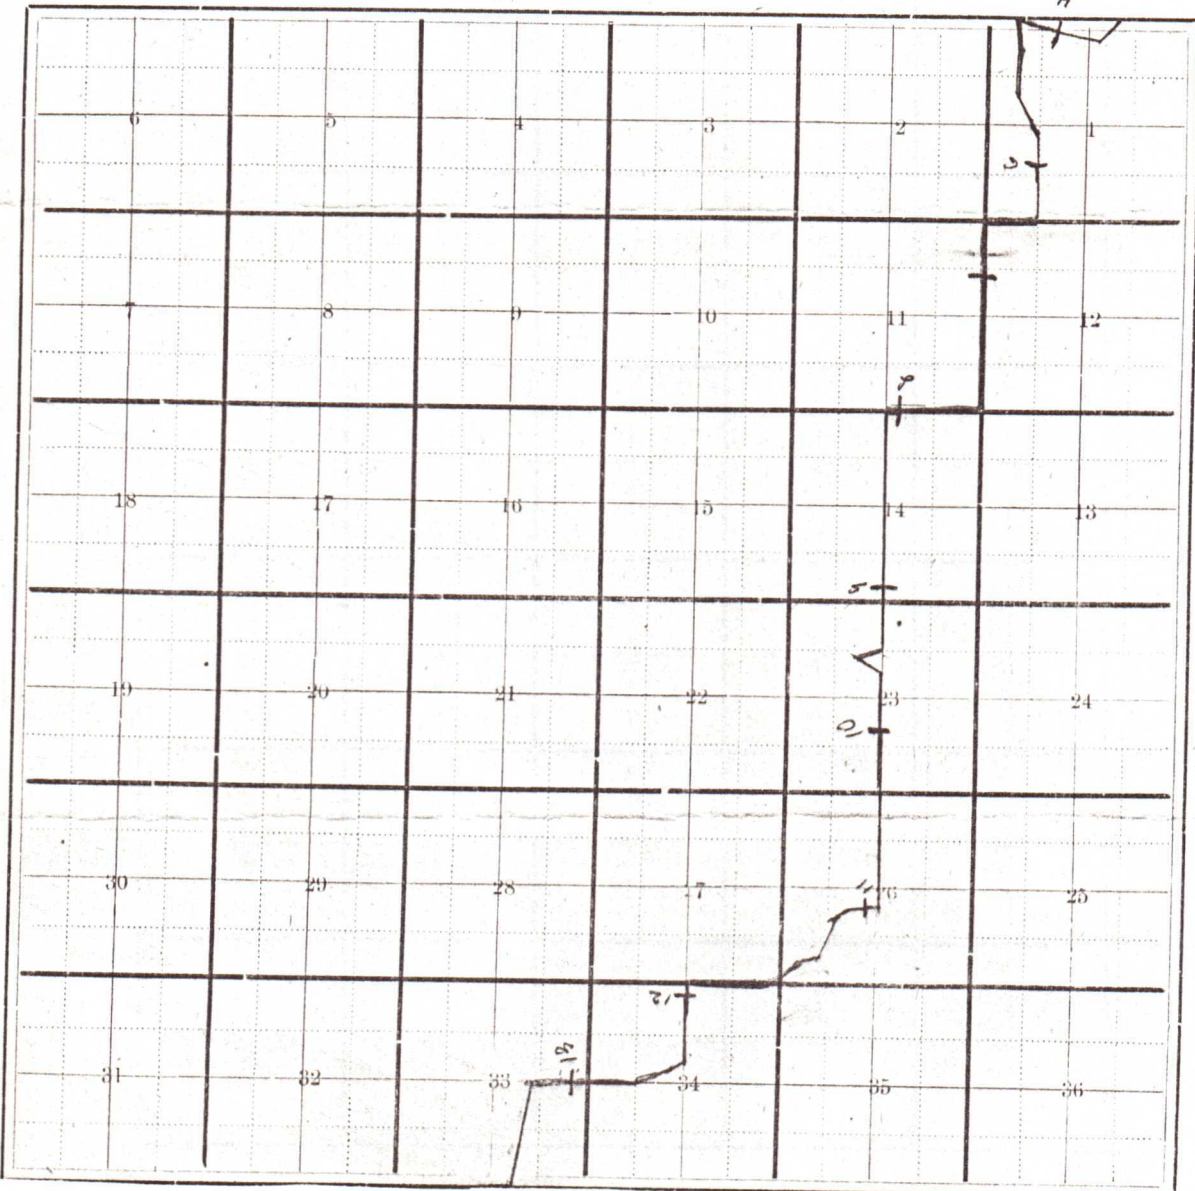

No. Three

257

TOWNSHIP 1 S RANGE 31 E. W. M.

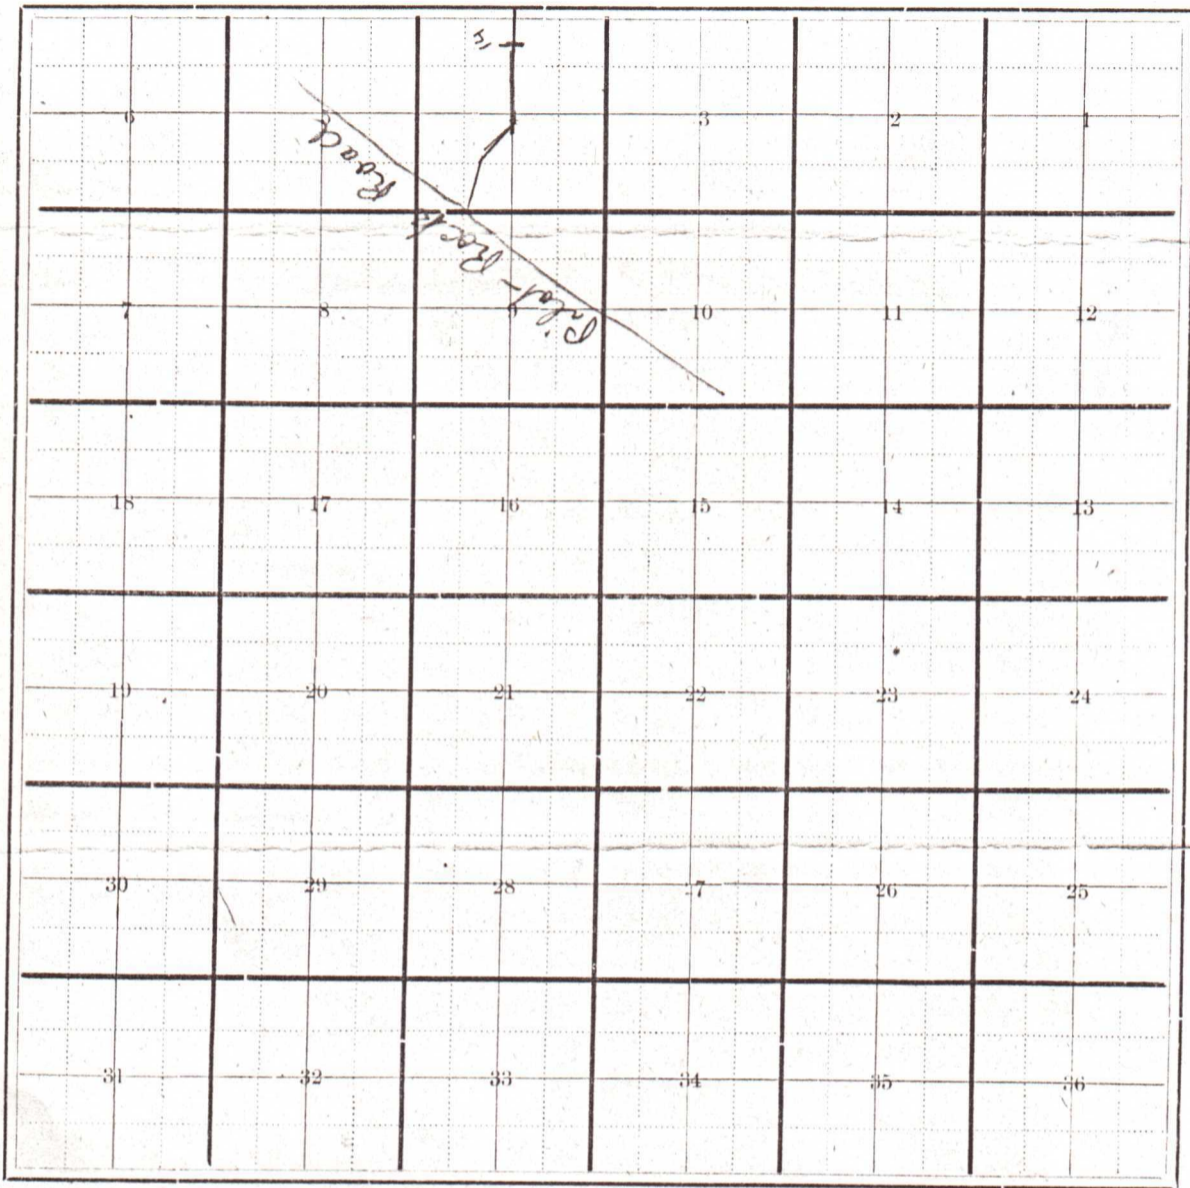

no four

152