

STATE OF OREGON,
COUNTY OF UMATILLA, } ss
I, Jesse M. Bell, County Clerk, certify that
this instrument was received and recorded

at _____ o'clock _____ M. in the record
of _____ of said County in
Book _____ Page _____

JESSE M. BELL
County Clerk

By _____ Deputy
Fees \$ _____ No _____

LEGEND
1" = 50'
● FOUND 5/8" IRON RODS.
○ SET 5/8" X 30" IRON RODS.
--- BUILDING SET BACK LINES.
⊙ 2" BRASS CAP SET IN 1 1/2" PIPE
ENCASED IN 6" X 6" X 24" CONCRETE
MONUMENT (IN ALL POINT OF
SUNNYVALE HEIGHTS SUBDIVISION).

CURVE DATA

CURVE NO.	RADIUS	Δ ANGLE	TANGENT	CURVE LENGTH
①	822.59'	11° 35' 51"	83.54'	166.5'

11 12
14 13

APPROVALS

UMATILLA COUNTY ASSESSOR AND TAX COLLECTOR

I, Rodney W. Esselstyn and I, D. L. Blath, respectively Assessor and Tax Collector of Umatilla County, Oregon, each hereby certify that we have examined the tax records relative to the land covered by the accompanying plat and that all monies due for state and county taxes and assessments that could now constitute a lien on said land have been paid and we hereby approve said plat, dated this 27th day of July, 1976.

County Assessor _____ County Tax Collector _____

UMATILLA COUNTY COMMISSION

This is to certify that the accompanying plat is approved for filing and placed in the record of town plats of UMATILLA COUNTY, OREGON, by the undersigned by its order dated the 15th day of July, 1976, and recorded in the County Journal _____ page _____.

Forrest K. Stumell, Chairman
Commissioner
Commissioner


UMATILLA COUNTY CLERK

ATTEST: I, Jesse M. Bell, County Clerk of Umatilla County, Oregon, do hereby certify that the above named was on the date of said order above specified and are now the duly qualified, elected, sworn and acting chairman and commissioners of said county. That the signatures are the genuine signatures thereof and the seal hereto affixed is the seal of my office.

County Clerk

STARRETT ADDITION

TO
THE CITY OF HERMISTON, UMATILLA COUNTY, OREGON

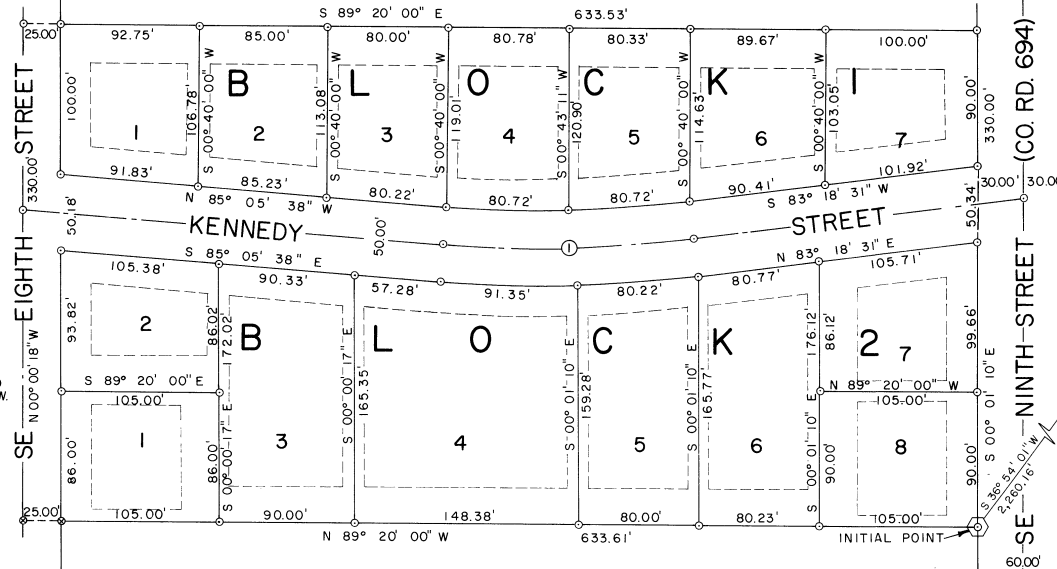

BASIS OF BEARINGS
SOUTH BOUNDARY OF
BLOCK 2 IS ASSUMED
TO BEAR N89°20'00"W.

ENGINEERS CERTIFICATE

STATE OF OREGON) SS
COUNTY OF UMATILLA) SS
I, Thomas F. Lagier, being first duly sworn, do depose and say that I am a duly registered engineer of the State of Oregon, and that I have correctly surveyed and marked with legal monuments the land represented on the above plat. Commencing at the Northeast corner of the SW 1/4 of the NE 1/4 of Section 14, T. 4N, R. 28E, W.M.; Thence S 00° 01' 10" E along the East boundary of said SW 1/4 of the NE 1/4, 495.00 feet; Thence N 89° 20' 00" W parallel to the North boundary of said SW 1/4 of the NE 1/4, 30.00 feet to the INITIAL POINT, said point being located S 36° 54' 01" W, 2,200.76 feet from the Northeast corner of said Section 14; Thence N 89° 20' 00" W, 663.61 feet; Thence N 00° 00' 18" W, 330.00 feet; Thence S 89° 20' 00" E, 633.53 feet; Thence S 00° 01' 10" E, 330.00 feet to the INITIAL POINT.

THOMAS F. LAGIER



Subscribed and sworn before me
this 27th day of July, 1976.
Notary Public for Oregon
My commission expires: 4/9/79

DEDICATION


STATE OF OREGON) SS
COUNTY OF UMATILLA) SS
Be it hereby known by these presents that the undersigned does hereby establish and acknowledge the accompanying plat as the official map and plat of STARRETT ADDITION to the City of Hermiston, Umatilla County, Oregon, and that the undersigned owner of the land on the accompanying plat does hereby dedicate to the use of the public forever the streets and avenues designated on said plat, together with a 5.00 foot utility easement adjacent to said street and avenue rights of way.

Forrest K. Starrett
FORREST K. STARRETT

**STATE OF OREGON) SS
COUNTY OF UMATILLA) SS**

Be it remembered that on this 28th day of July, 1976, personally appeared before me FORREST K. STARRETT who is known to me to be the identical person described in and who executed the above instrument and who acknowledged to me that he executed the same freely and voluntarily.

Notary Public for Oregon
My commission expires.

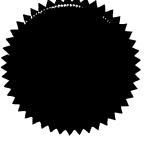

APPROVALS

CITY OF HERMISTON PLANNING COMMISSION

The accompanying plat is hereby approved by resolution and adopted on this 13th day of July, 1976 and approval duly filed.

Chairman Secretary

HERMISTON CITY COUNCIL

The accompanying plat is hereby approved by resolution and adopted on this 12th day of July, 1976 and approval duly filed.

Mayor

HERMISTON IRRIGATION DISTRICT

The accompanying plat is hereby approved by resolution and adopted on this 13th day of July, 1976 and approval duly filed.

Chairman

CITY ENGINEER

Approved this 12th day of July, 1976.

City Engineer

