


H-T-82

H-T-82

PART SE 1/4 & NE 1/4 SECTION 17,
T1N, R32, E.W.M.

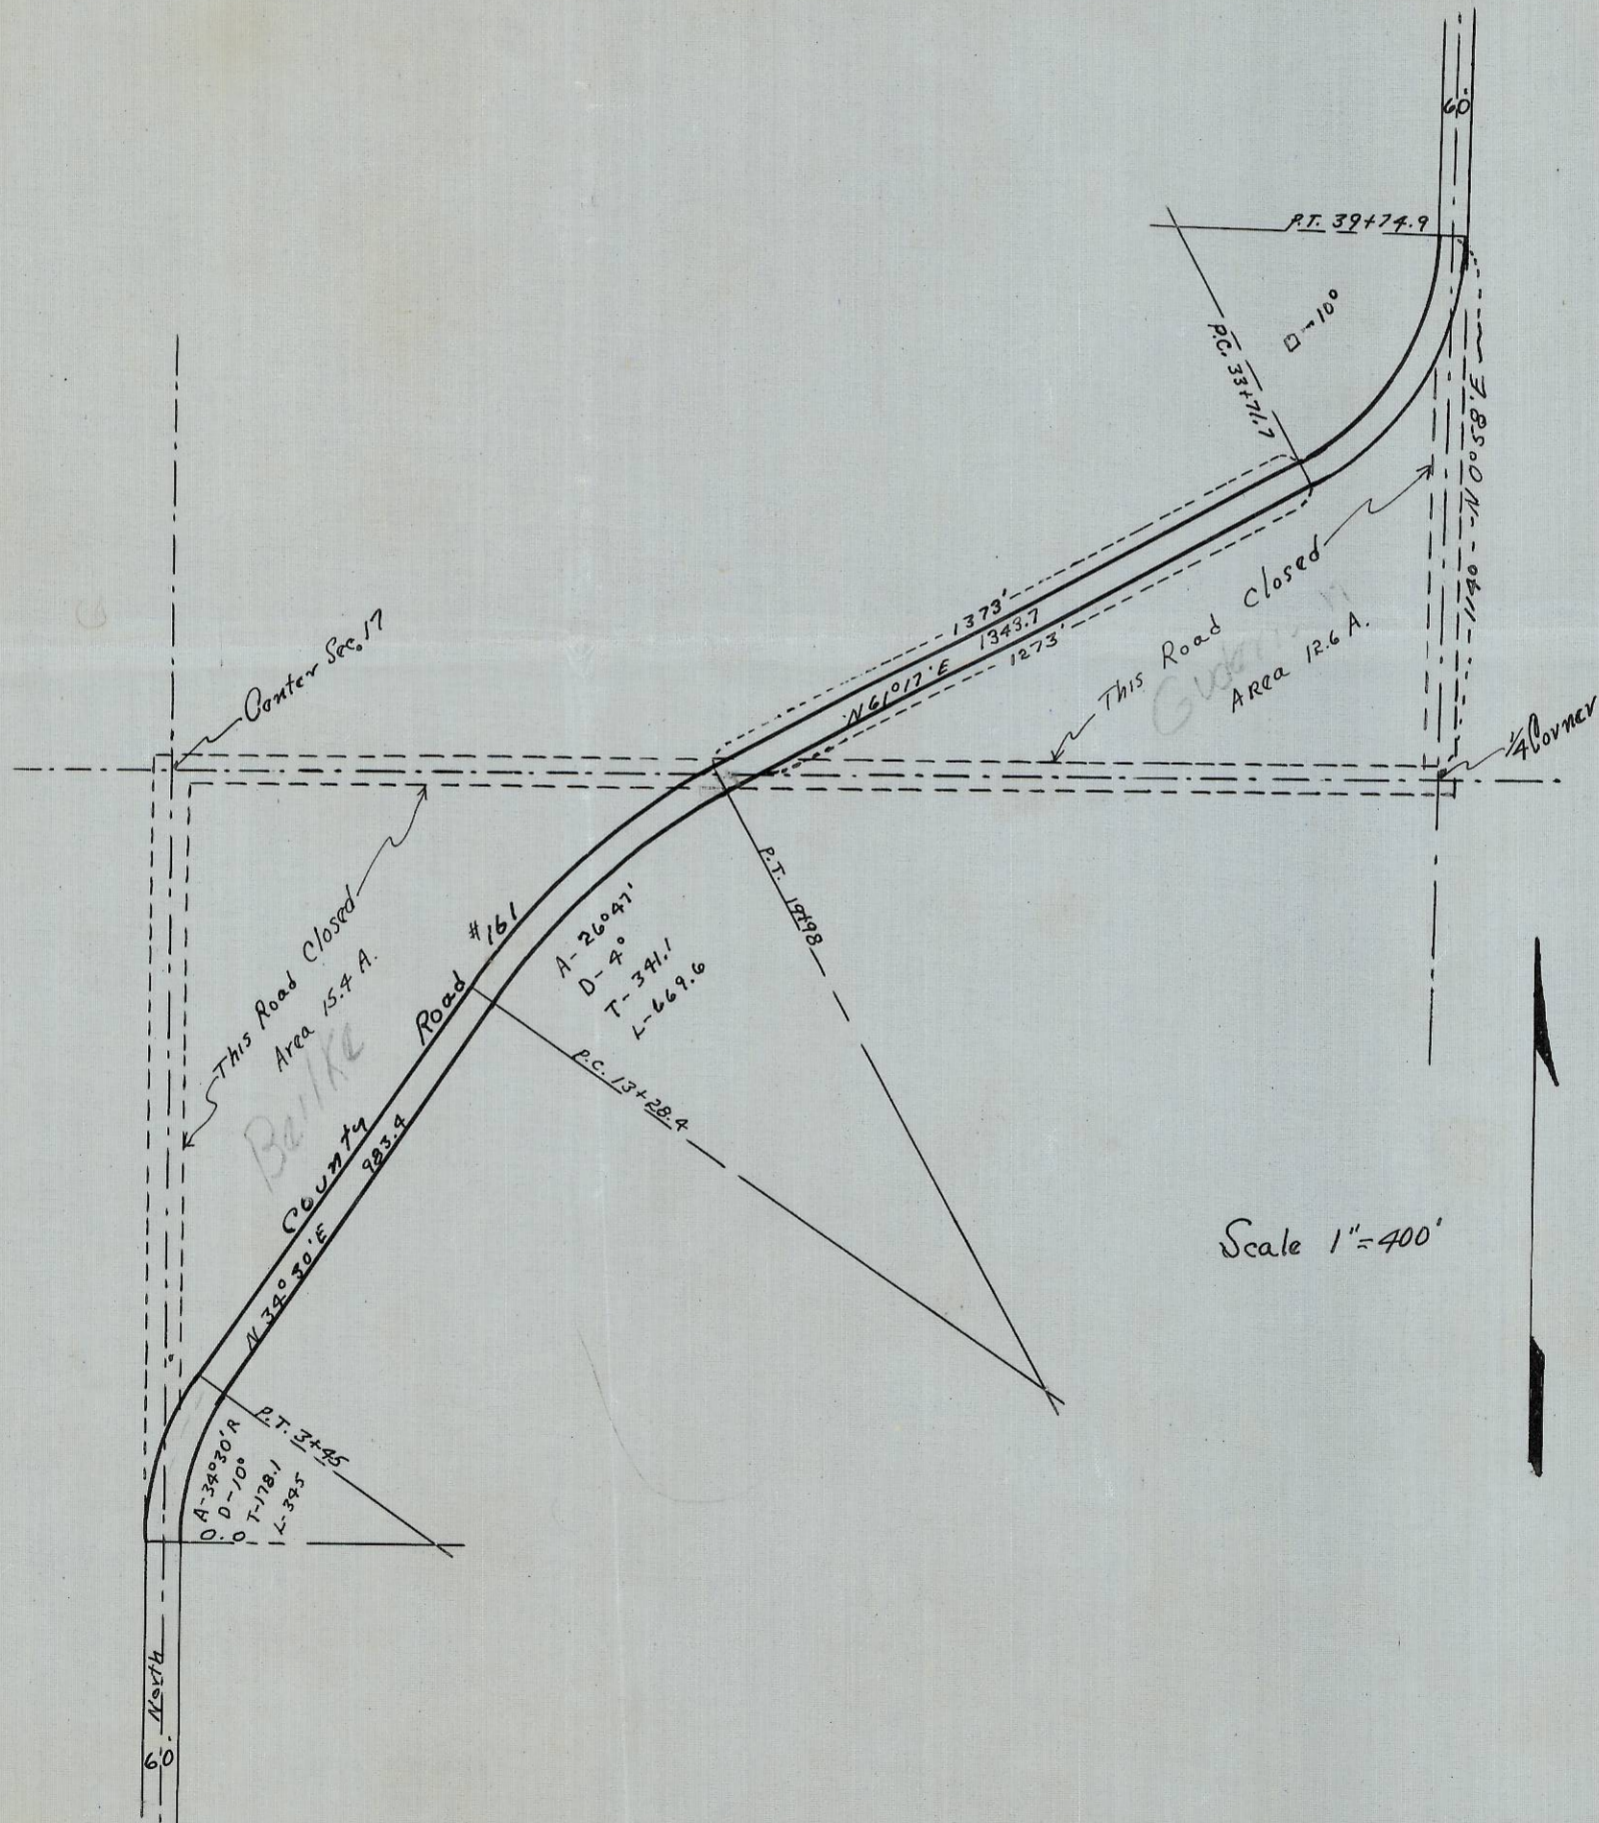

07-135-A

H-T-82

H-T-82