


HT-11

HT-11


DIVISION OF TAX No. 1A, BLOCKS 137-138, RESERVATION ADD. PENDLETON, OREGON

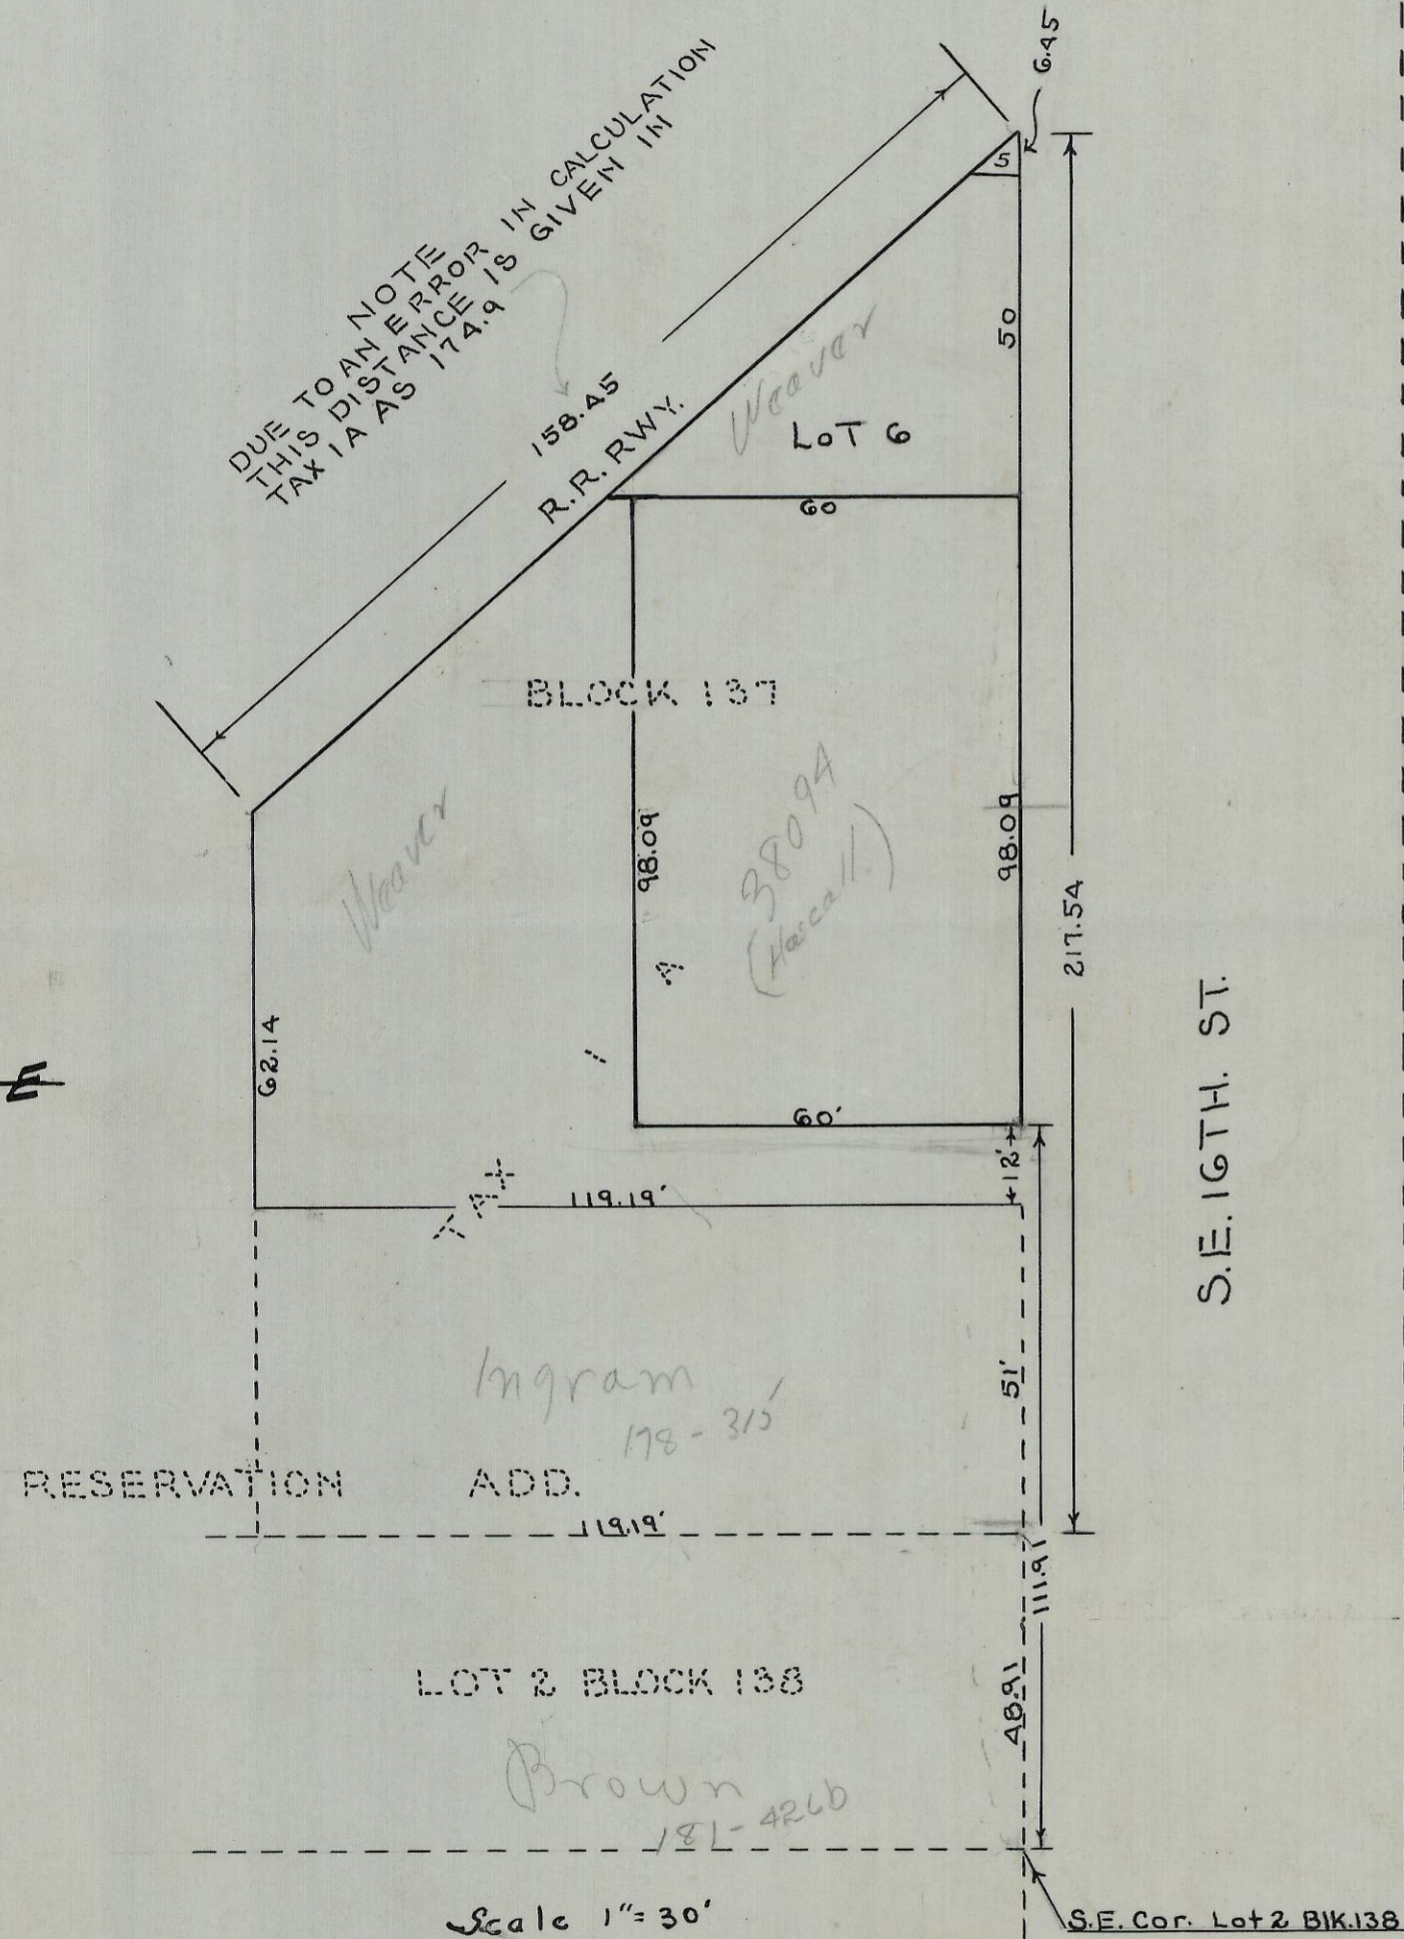

~~Beginning at a point 111.91 feet North of the S.E. Cor. of Lot 2 Block 138 of Reservation Add. To the City of PENDLETON OREGON, Thence North and along the East Boundary Line of Blocks 138 & 137, 158.45 feet To the South Boundary Line of the O.W.R.R. & N. Co. R.W. Thence Southwesterly and along the South Line of Said R.W. a distance of 79.76 feet to a point 60 feet West and at Right Angles from the East Boundary Line of Said BIKS. 138-137 Thence South and parallel to Said East Boundary Line a distance of 101.99 feet, Thence Easterly in a Straight Line 60 feet To The point of Beginning~~

~~Beginning at a point 111.91 feet North of S.E. Cor. of Lot 2 Block 138 of Reservation Add. To the City of PENDLETON OREGON, Thence West and at Right Angles from the East Boundary Line of BIKS. 138 & 137 a distance of 60 feet. Thence North and Parallel to the East Boundary Line of BIKS. 138 & 137 a distance of 101.99 feet to the South Boundary Line of the O.W.R.R. & N. Co. R.W. Thence Southwesterly and along the South Line of Said R.W. a distance of 78.69 feet to a point 119.91 feet West and at Right Angles from the East Boundary Line of Said Blocks 138 & 137. Thence South and Parallel to Said East Boundary Line a distance of 68.14 feet. Thence East at Right Angles a distance of 119.91 feet To the East Boundary Line of Said Blocks 138 & 137. Thence North and along Said East Boundary Line a distance of 12 feet To point of Beginning.~~

SURVEYED BY ME THIS 14TH DAY OF MAY 1947

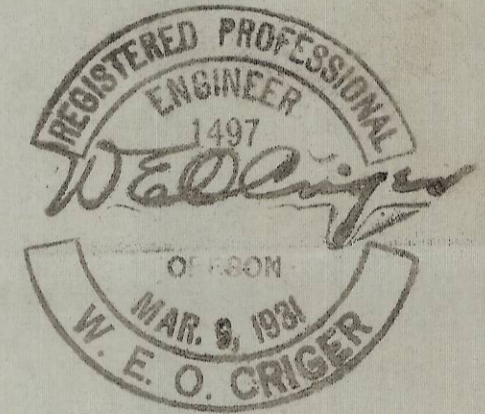

town, mostly in SW 1/4 NW 1/4

on W line of 1521682

Beginning at a point 111.91 feet North of the S.E. Cor. of Lot 2 Block 138 of Reservation Add. To the City of Pendleton, Oregon; Thence North and along the East Boundary Line Of Blocks 138 & 137 a distance of 98.09 feet to the S.E. Cor. of Lot 6 Block 137 of the Said Reservation Add. Thence West at Right Angles to Said East Boundary Line and on the South Boundary Line of Lot 6 Block 137 a distance of 60 feet; Thence South and parallel To Said East Boundary Line a distance of 98.09 feet; Thence Easterly in a straight Line a distance of 60 feet to the point of Beginning.

2032 2DD
07-137-A

HT-11

HT-11