
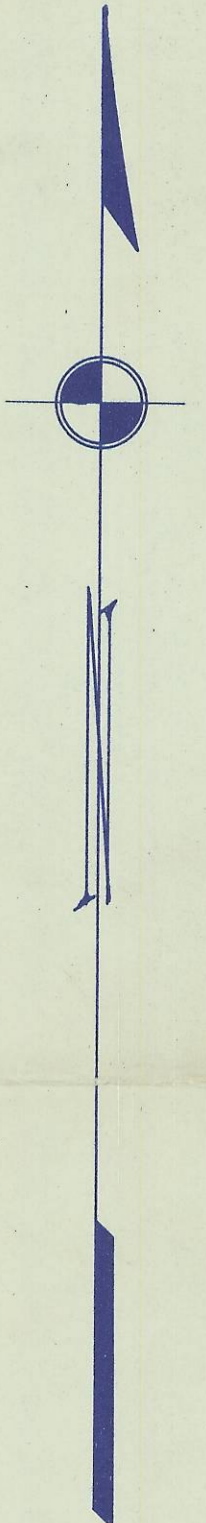


Q-490-A orig

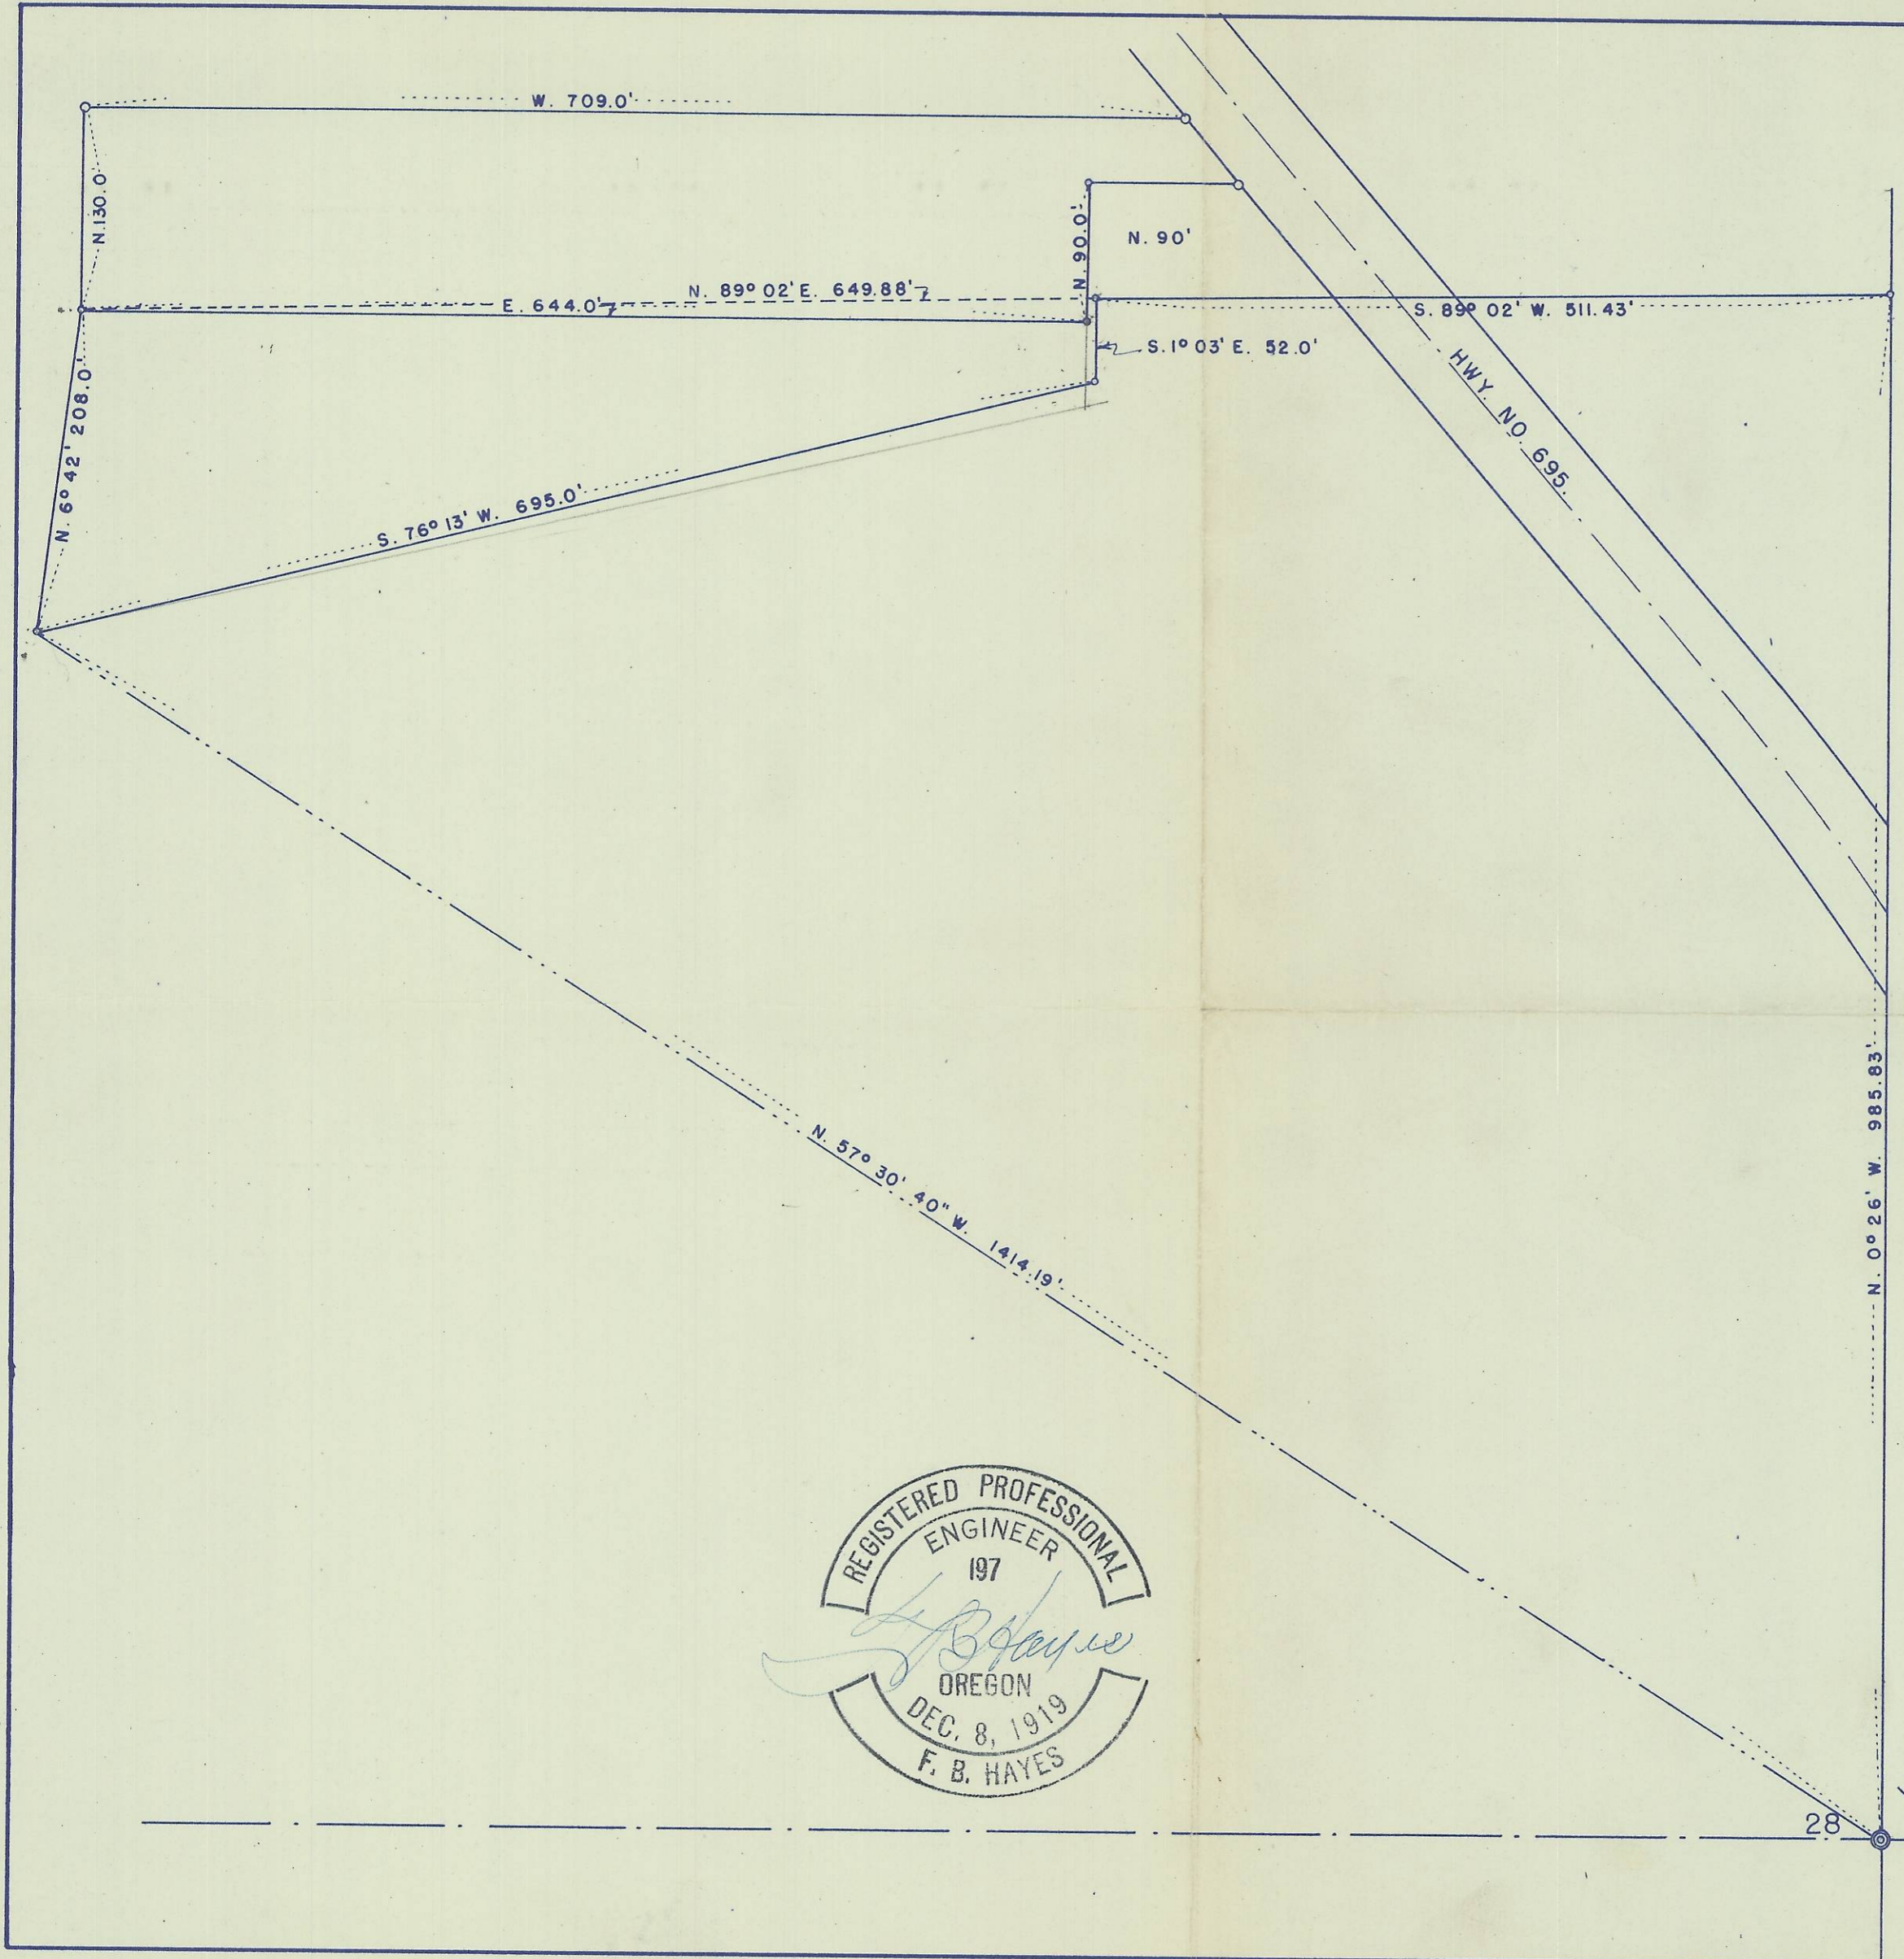

REGISTERED PROFESSIONAL
ENGINEER
197
F. B. Hayes
OREGON
DEC. 8, 1919
F. B. HAYES

PLAT OF RAY V. GILHAM PROPERTY
AS PER WARRANTY DEEDS.

SECTION 28, T. 2 N., R. 32 E. W. M.

JANUARY 29 1953.

SCALE 1" = 100'

28 27

1/4 COR.

Q-490-A