


# TYLER AVENUE

5' UTILITY EASEMENT  
ADJACENT TO ALL LOT LINES

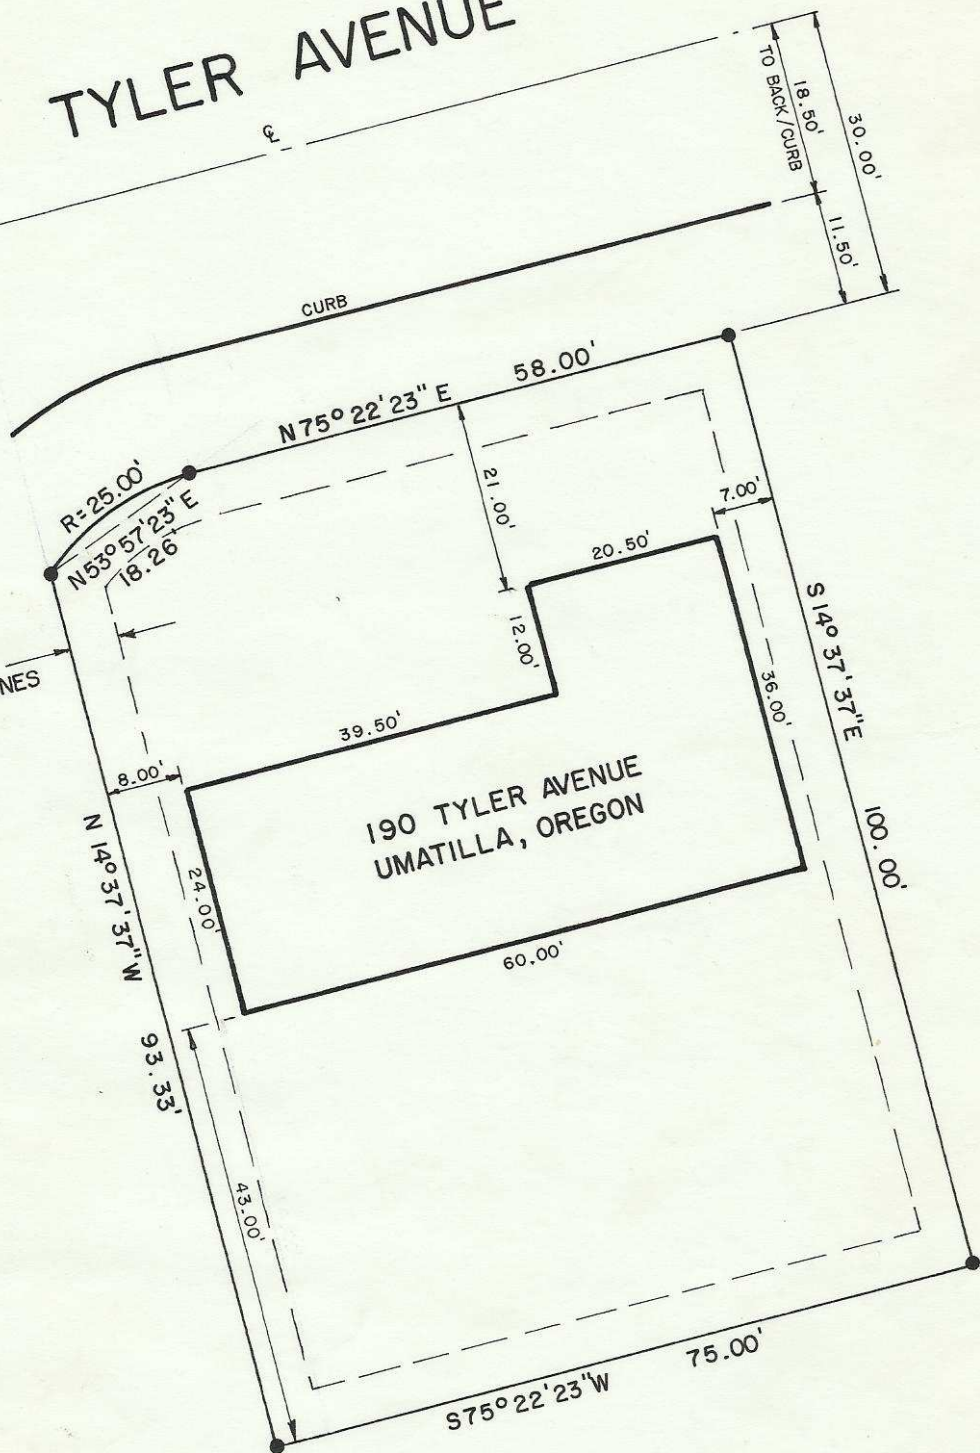


*TSN 28 20BB*

NORPA DEVELOPMENT, INC. HERMISTON, ORE.

## LOT SURVEY

LOT 6, BLOCK 4 CONFORTHS FIRST ADDITION

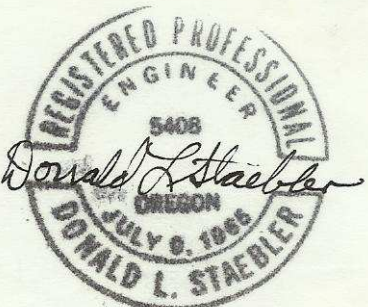

*04-205-Ax*

DESIGN	D. N.	CHK	D. S.	SCALE	1" = 20'	DATE	8-5-77
DRAFT	D. N.	APP	J.O.	77-009	REV		

OF