


T.6.N.R.35 E.W.M.

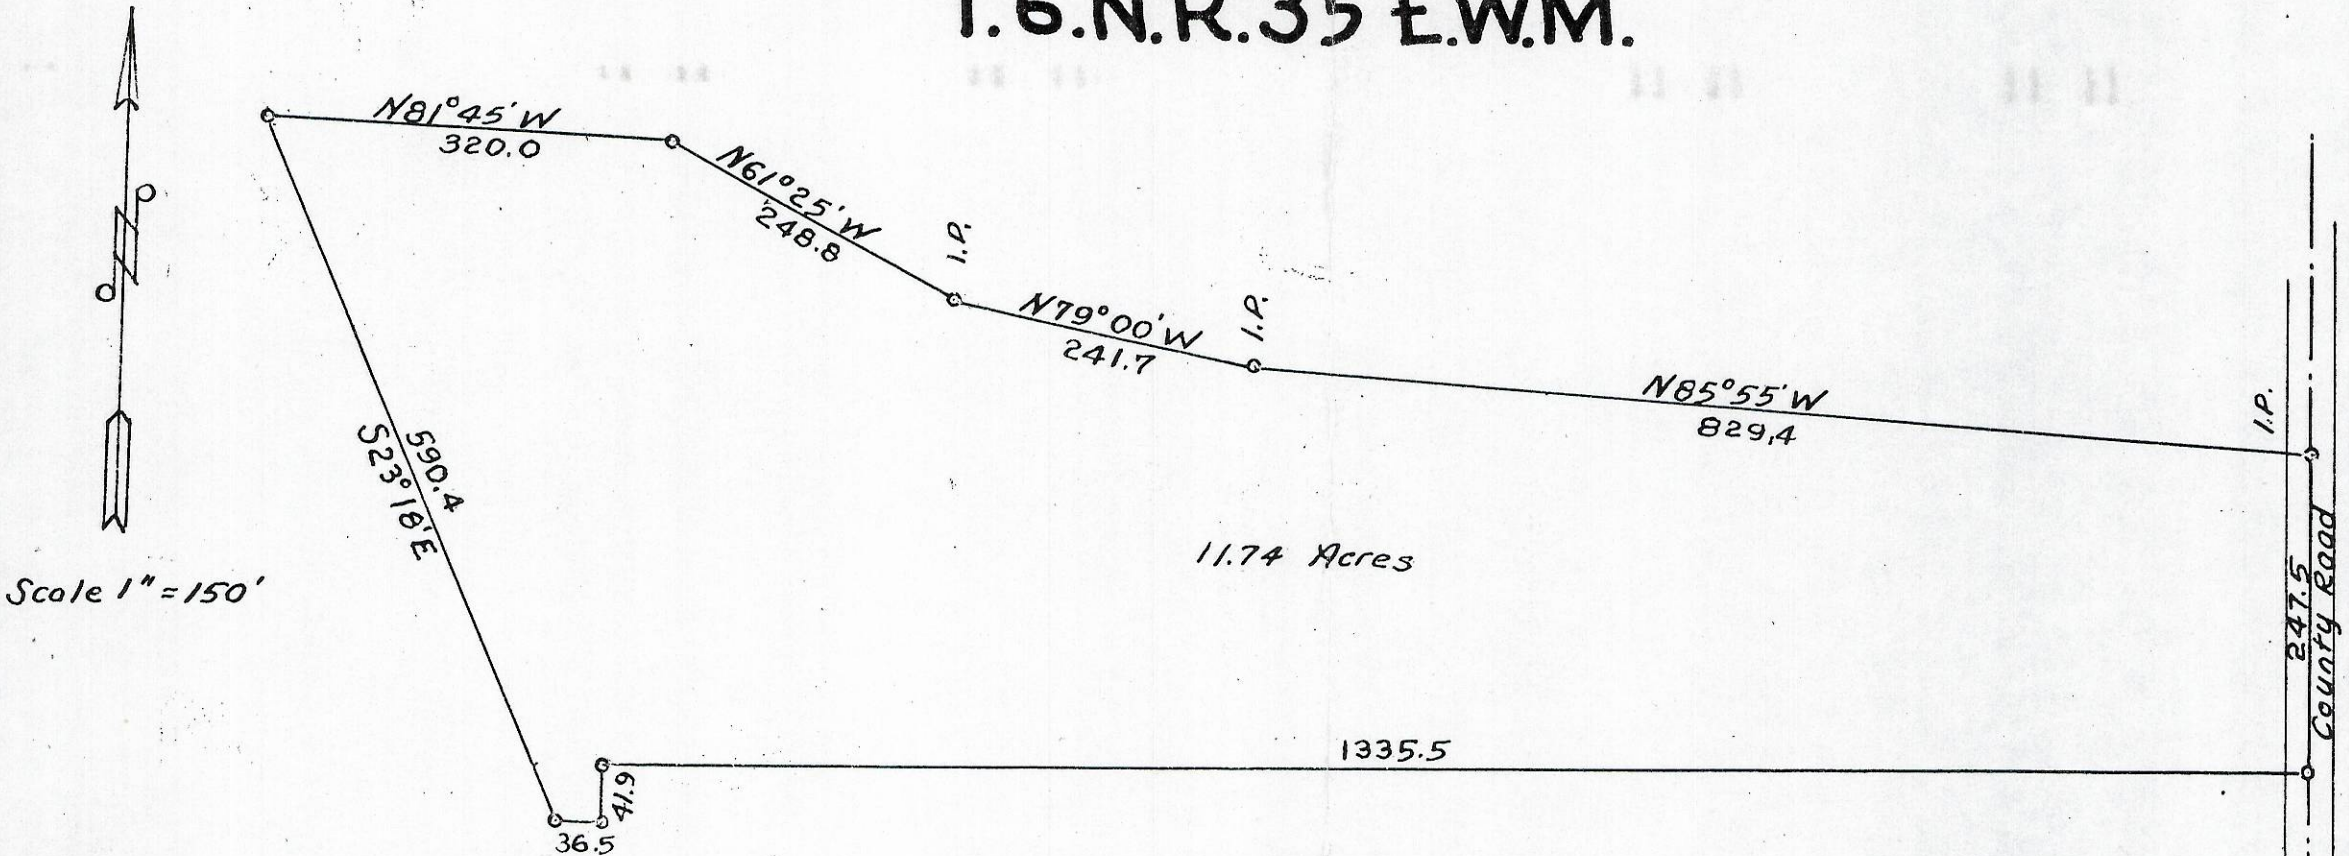


Scale 1" = 150'

11.74 Acres

Description of Property

Beginning at a point on the East line of Section Twenty-one (21) in Township Six (6) North of Range Thirty-five (35) East of the Willamette Meridian, said point being 2721.0 feet North of the Southeast corner of said Section 21; thence North on said East line, a distance of 247.5 feet; thence North 85°55' West, a distance of 829.4 feet; thence North 79°00' West, a distance of 241.7 feet; thence North 61°25' West, a distance of 248.8 feet; thence North 81°45' West, a distance of 320.0 feet; thence South 23°18' East, a distance of 590.4 feet; thence East, 36.5 feet; thence North, 41.9 feet; thence East, a distance of 1335.5 feet, more or less, to the point of beginning.

Surveyed: October 15, 1960

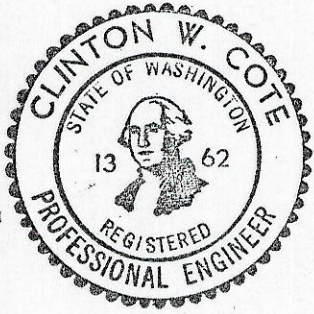

Clinton W. Cote
 Clinton W. Cote, Civil Engineer

T6NR35 2
 06-476-Ax