


West Line of Section 16  
As shown by deed to A77

NE Corner  
Section  
16

**N<sup>2</sup> SECTION 16**  
**Tp 3 N., R 29 E. W.M.**  
Scale 1 inch = 200 feet

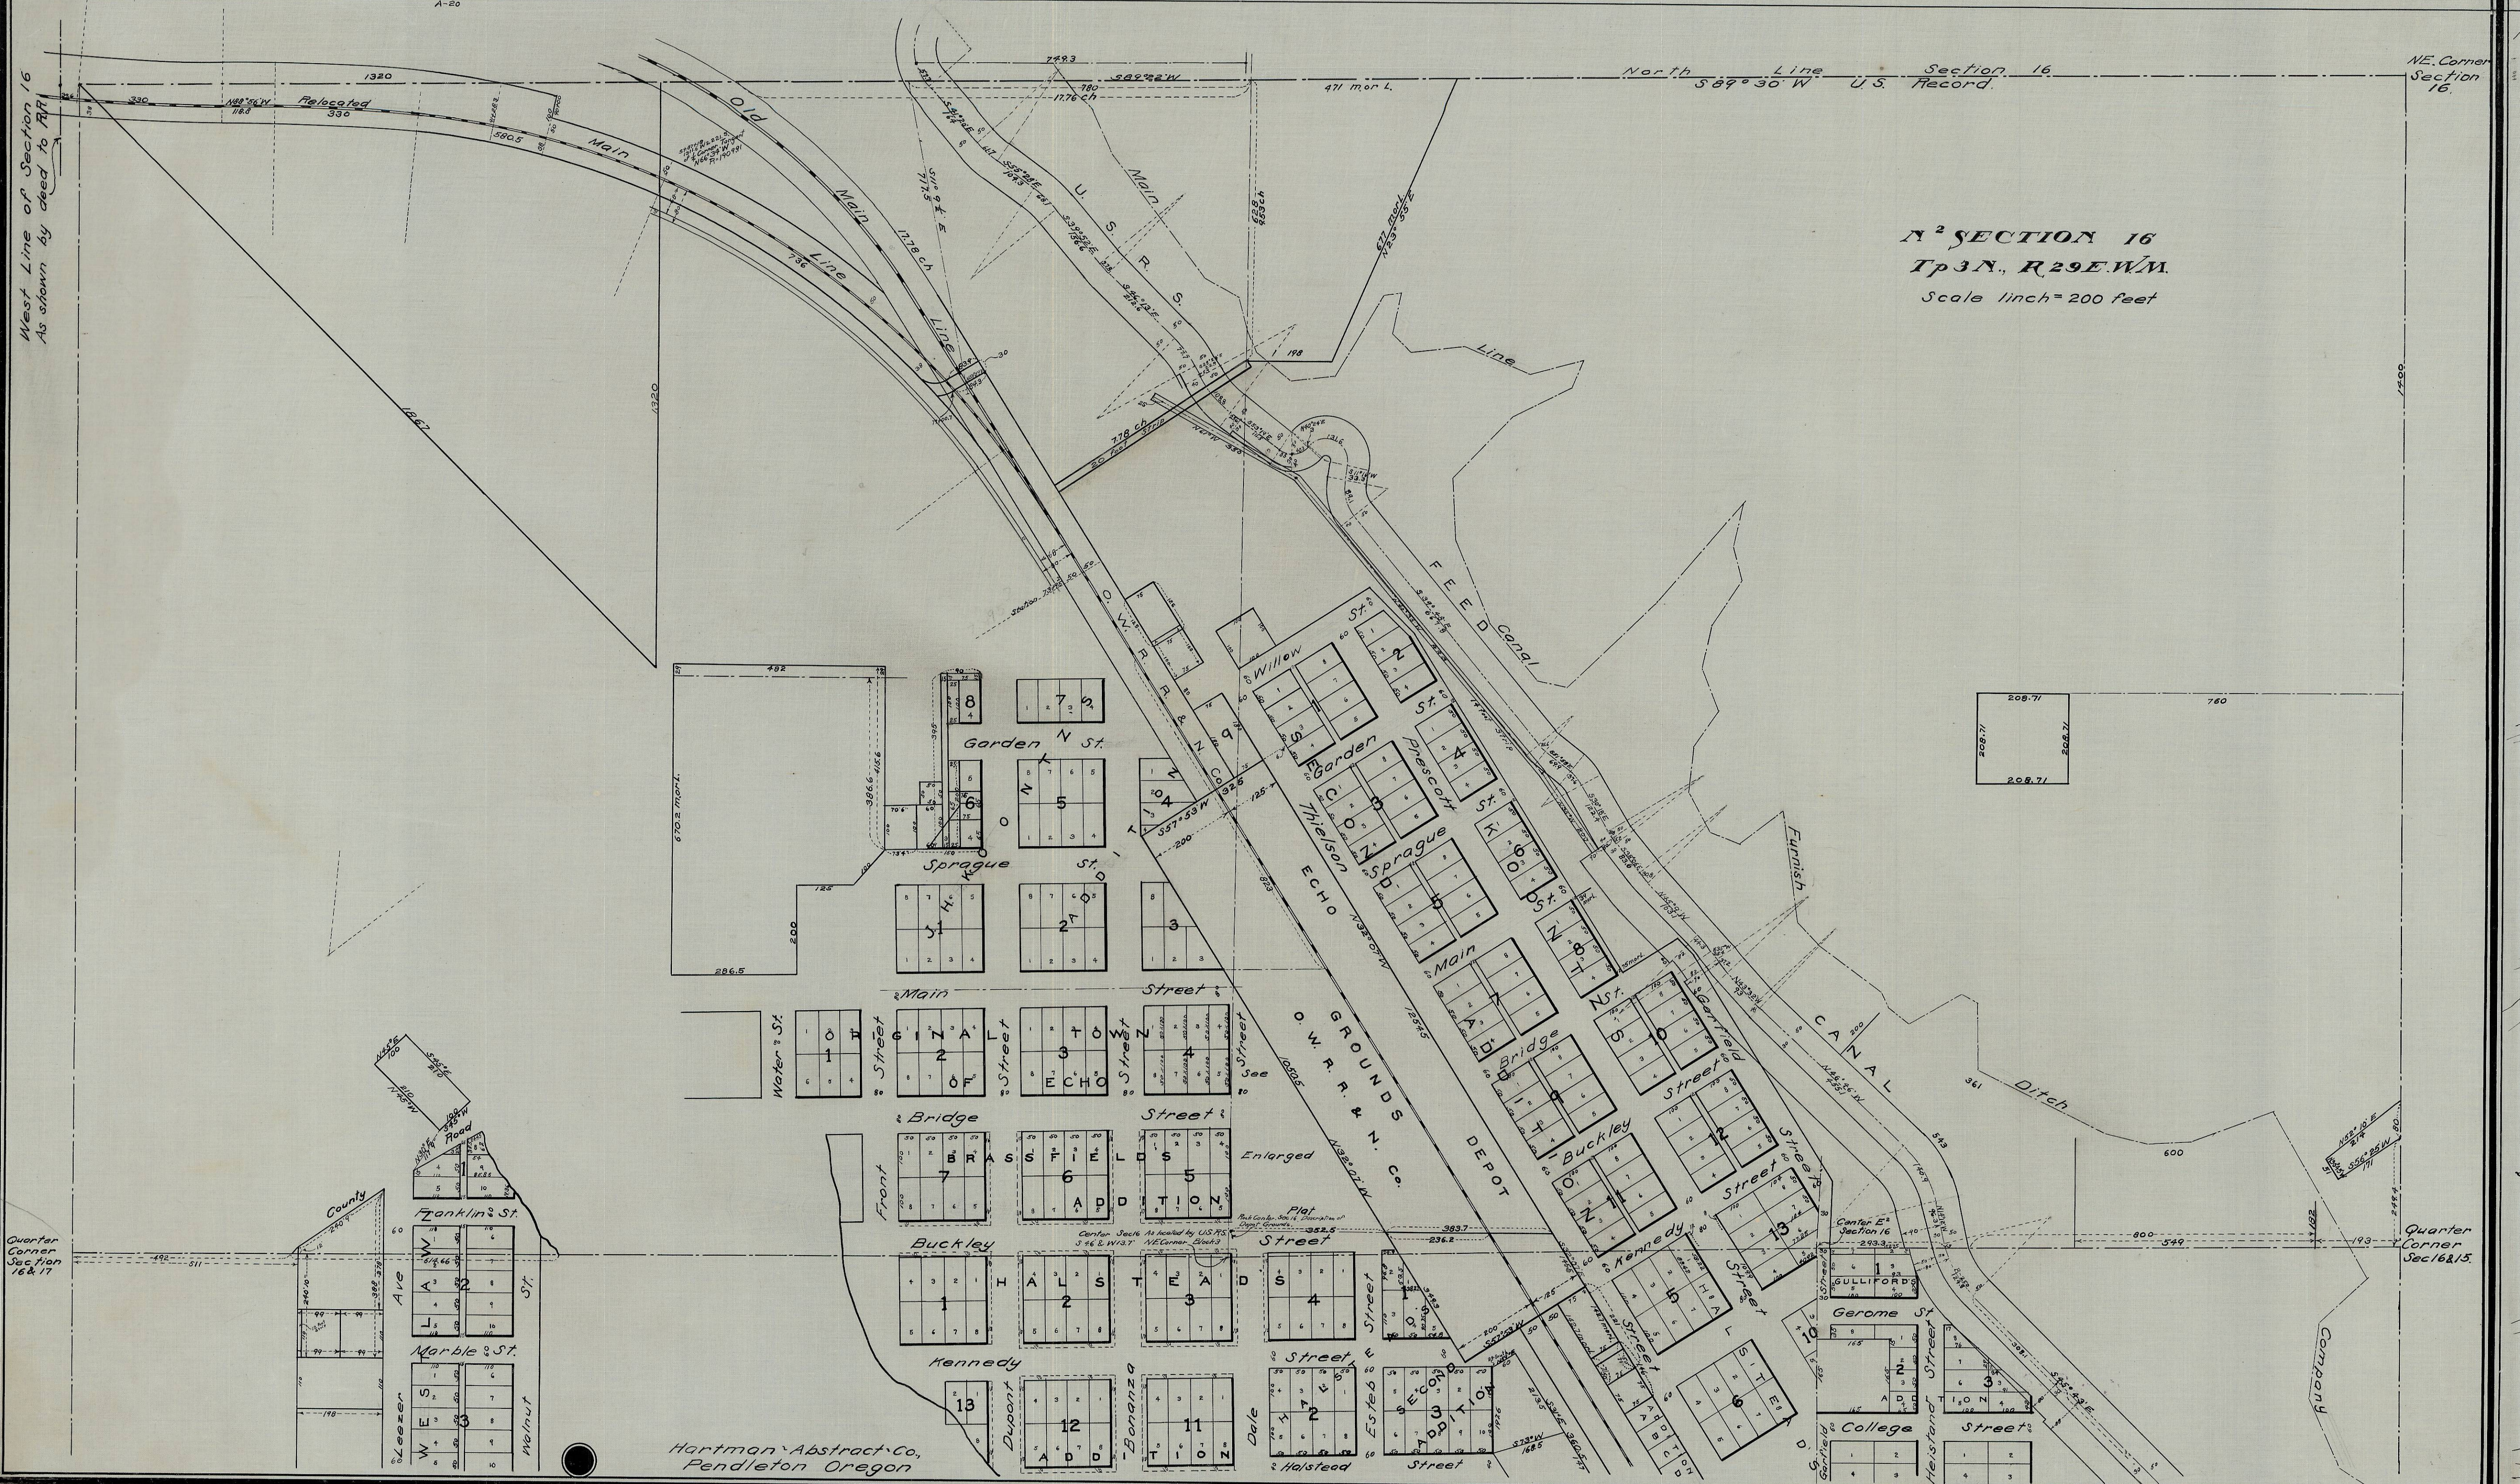

Hartman Abstract Co.,  
Pendleton Oregon

05-87-B

05-A 550