


ELLIS & VANITA WYLAND - RT #2 BOX 81, PENDLETON

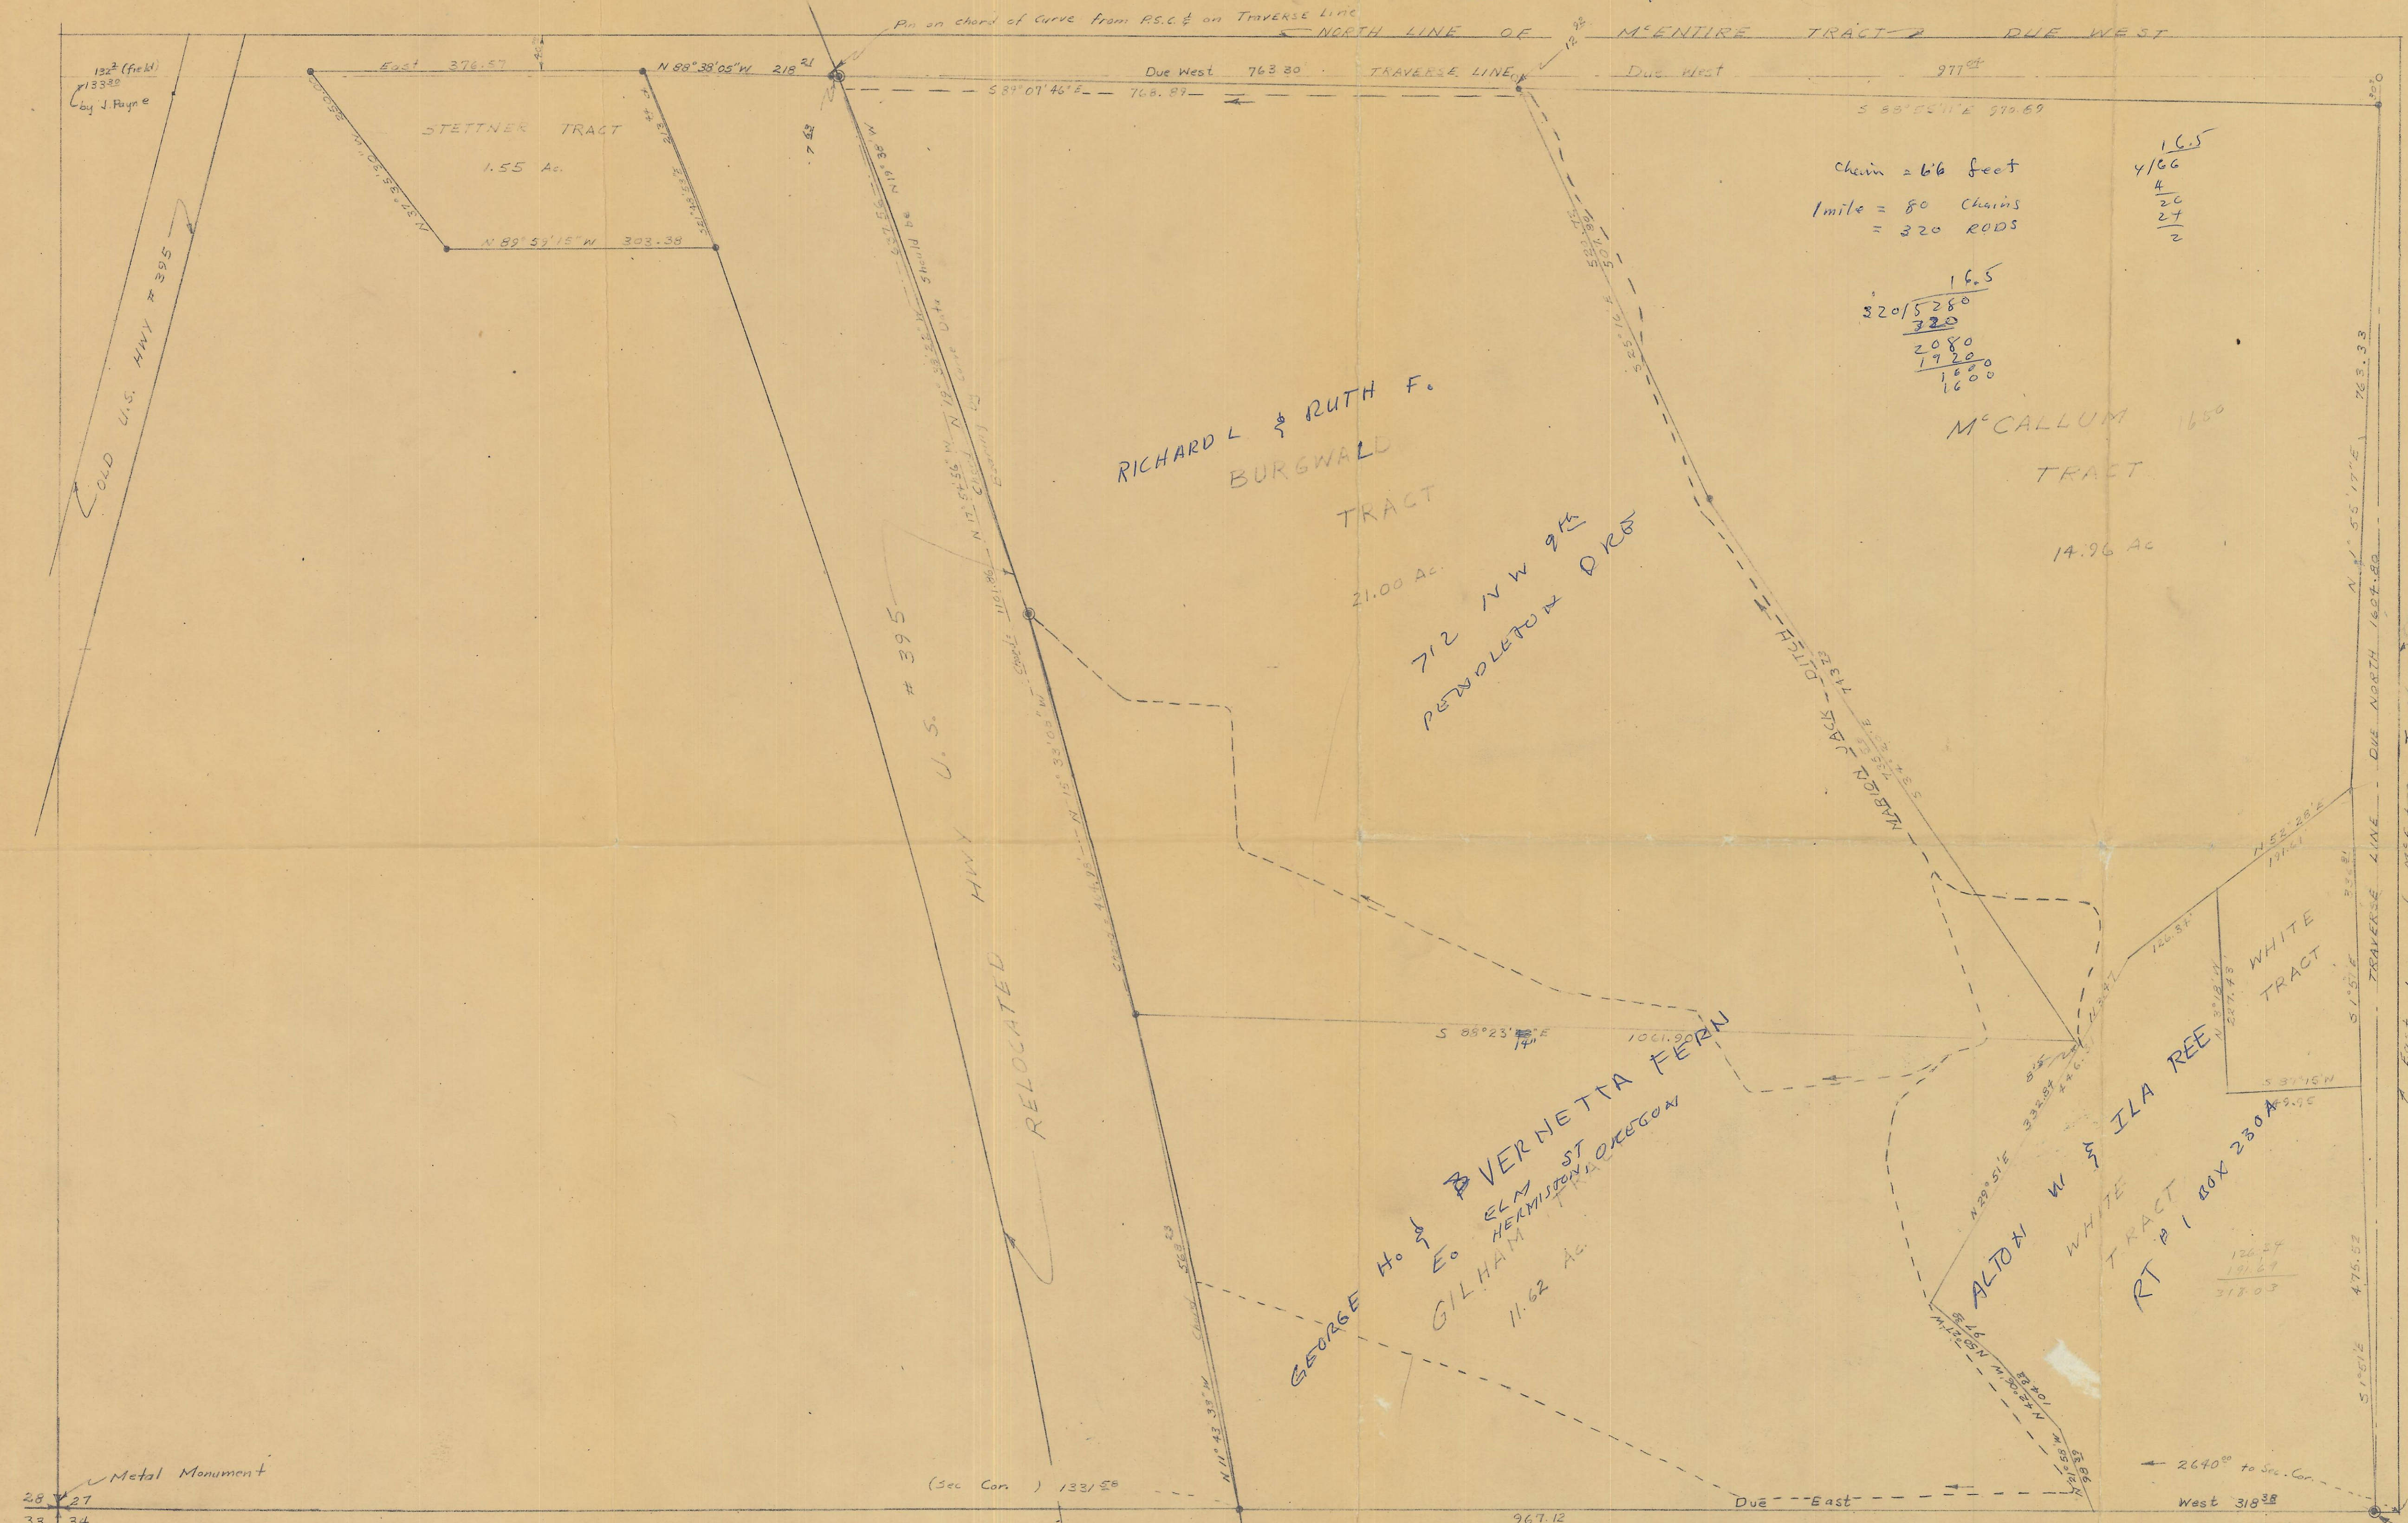


Chain = 66 feet  
1 mile = 80 Chains  
= 320 Rods

16.5  
320 / 5280  
320  
2080  
1920  
1600

16.5  
4/100  
20  
27  
2

191.65  
126.38  
318.03

ROBERT  
RT #  
BOX 230  
PENDLETON OREGON

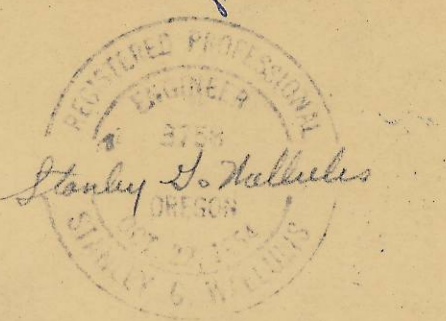

LEGEND

- - - Irrigation Ditch
- pins set
- pins found
- temporary points

775  
530  
9.1

9-492-B  
32 27  
2N

SURVEY FOR TOM M'ENTIRE  
LOCATED IN SECTION 27,  
TWN. 2 N, R32 EW M  
UMATILLA COUNTY, OREGON  
FOUR TRACTS

Scale 1" = 100' | Date: May 22, 1957

STANLEY G. WALLULIS  
Consulting Engineer

Pendleton Oregon 052