




N
 SCALE: 1" = 200'
 SEPT. 29, 1976

Fd. 1/2" Pin
 as shown on
 Edwards Survey

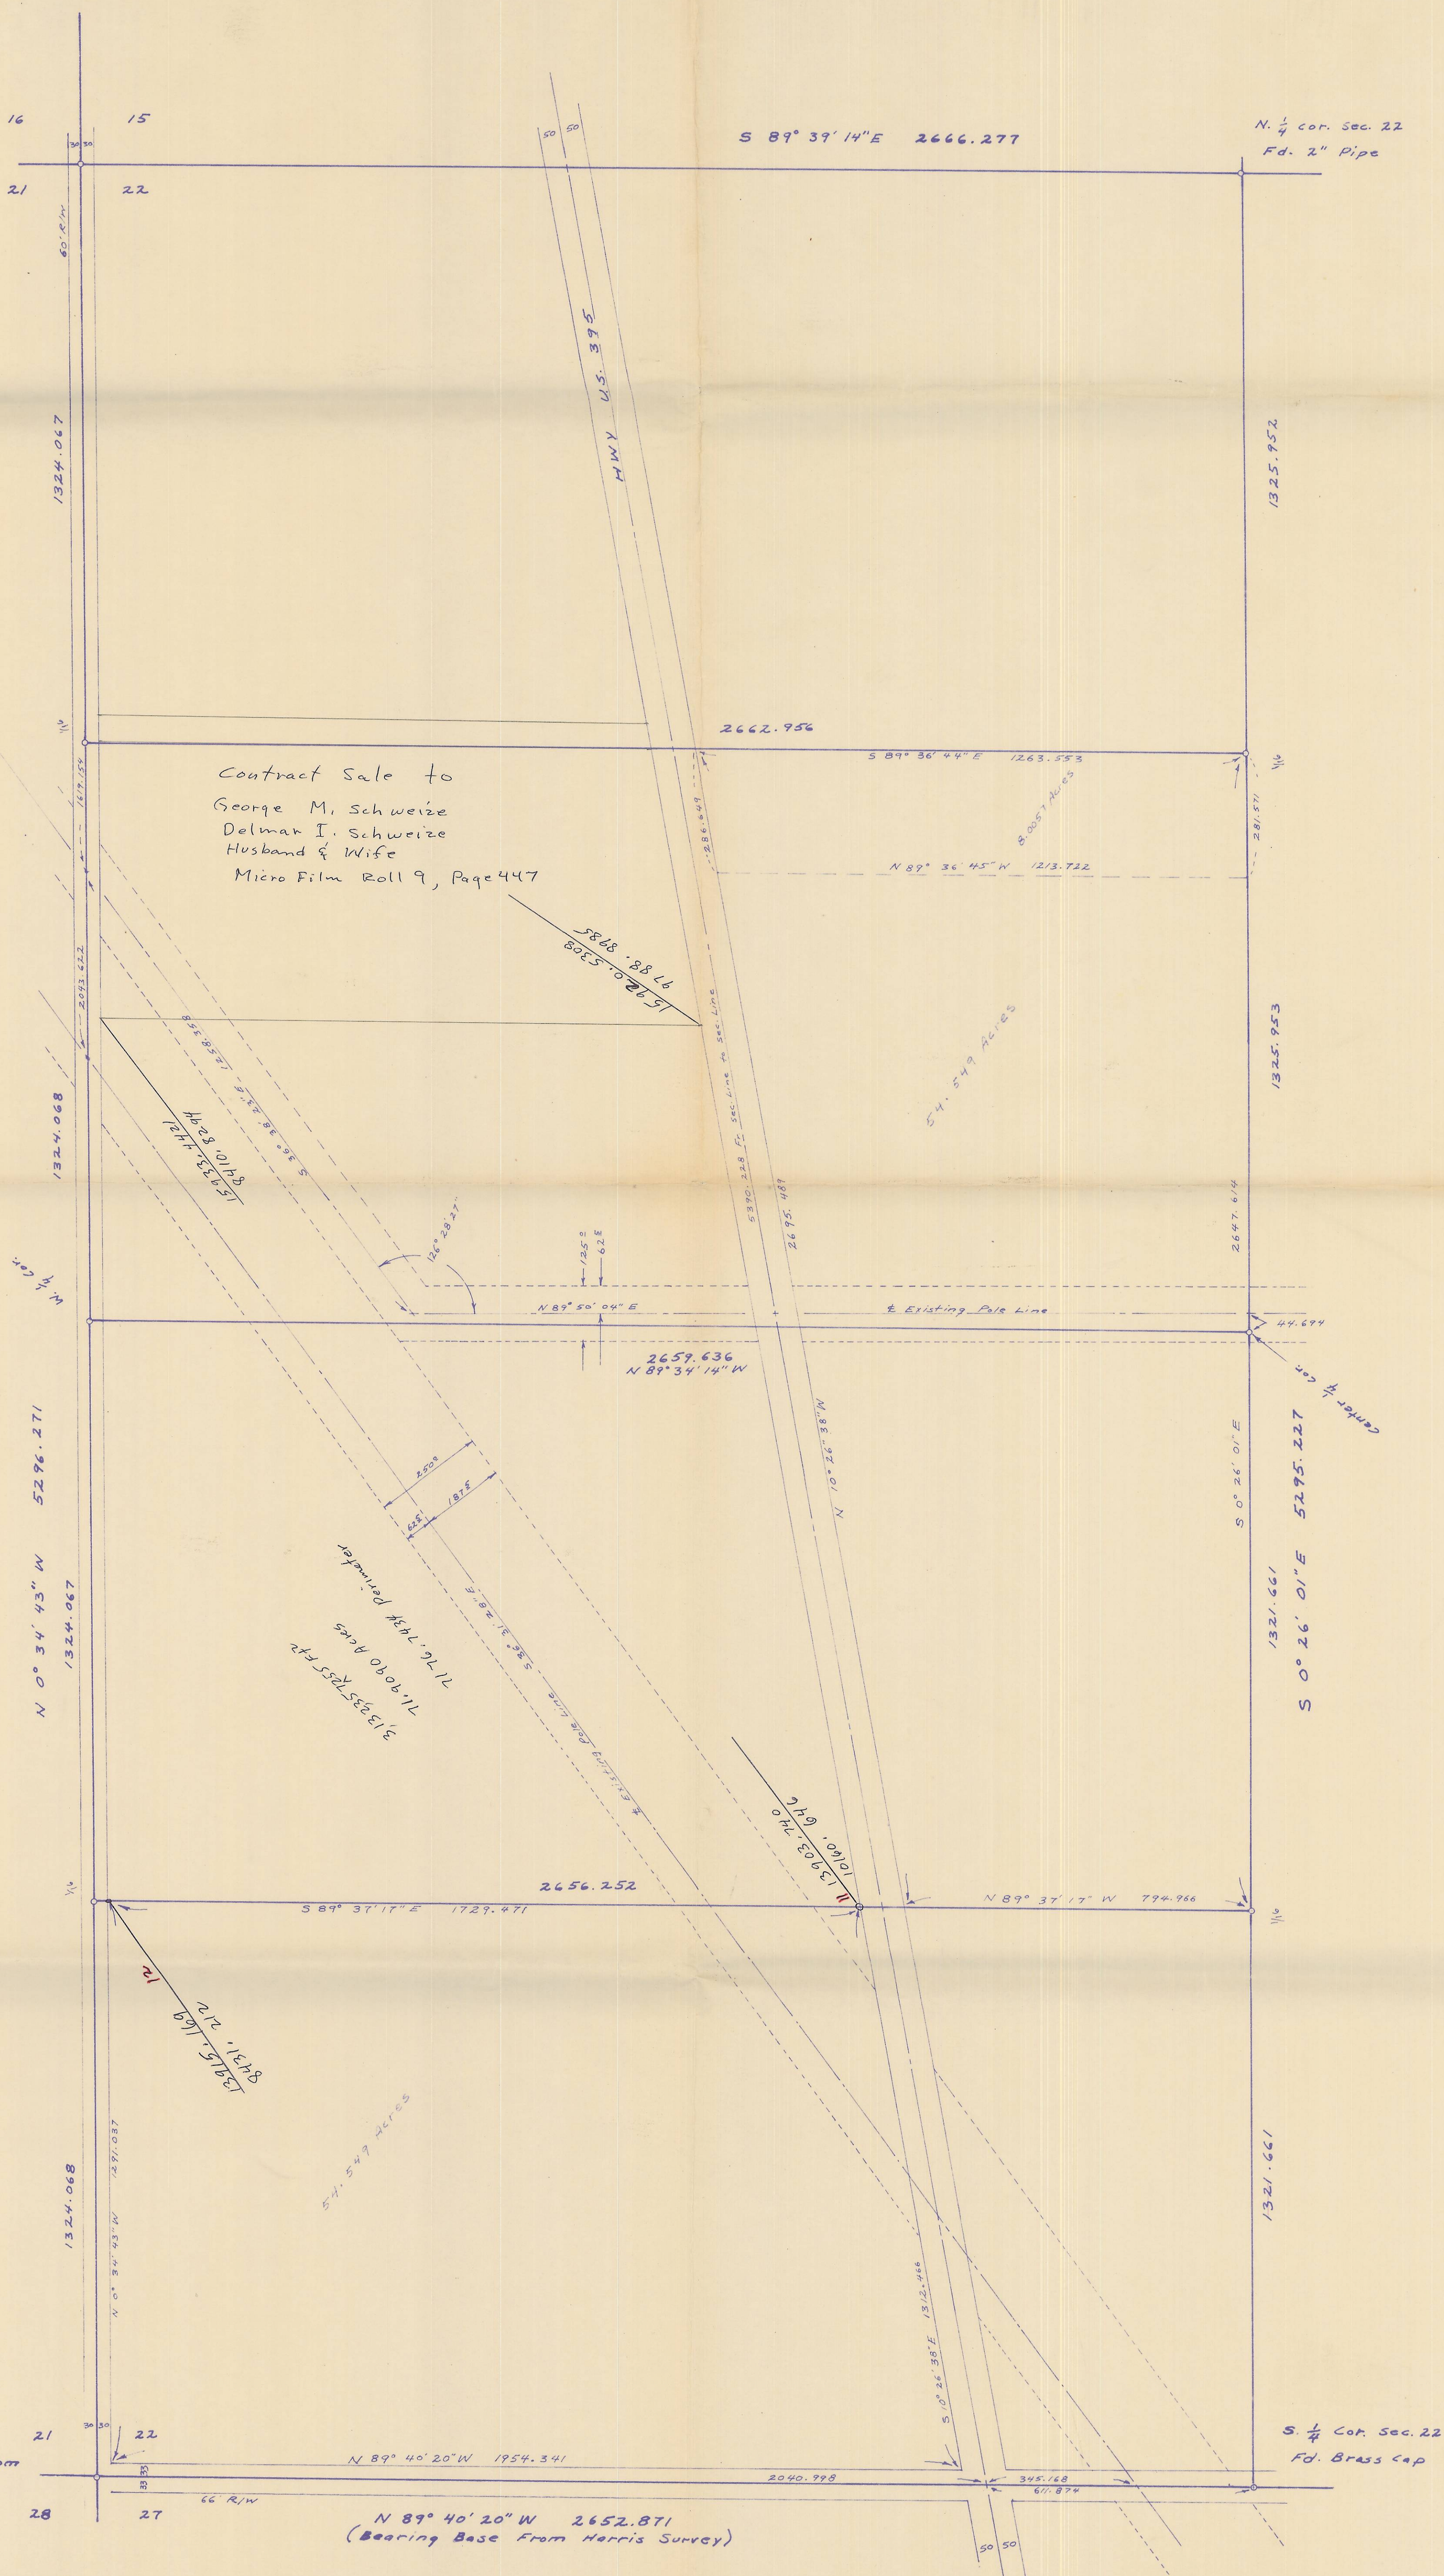

No Monu.
 Set by Coord. From
 Harris Survey

N 89° 40' 20" W 2652.871
 (Bearing Base From Harris Survey)

S 1/4 Cor. Sec. 22
 Fd. Brass Cap