
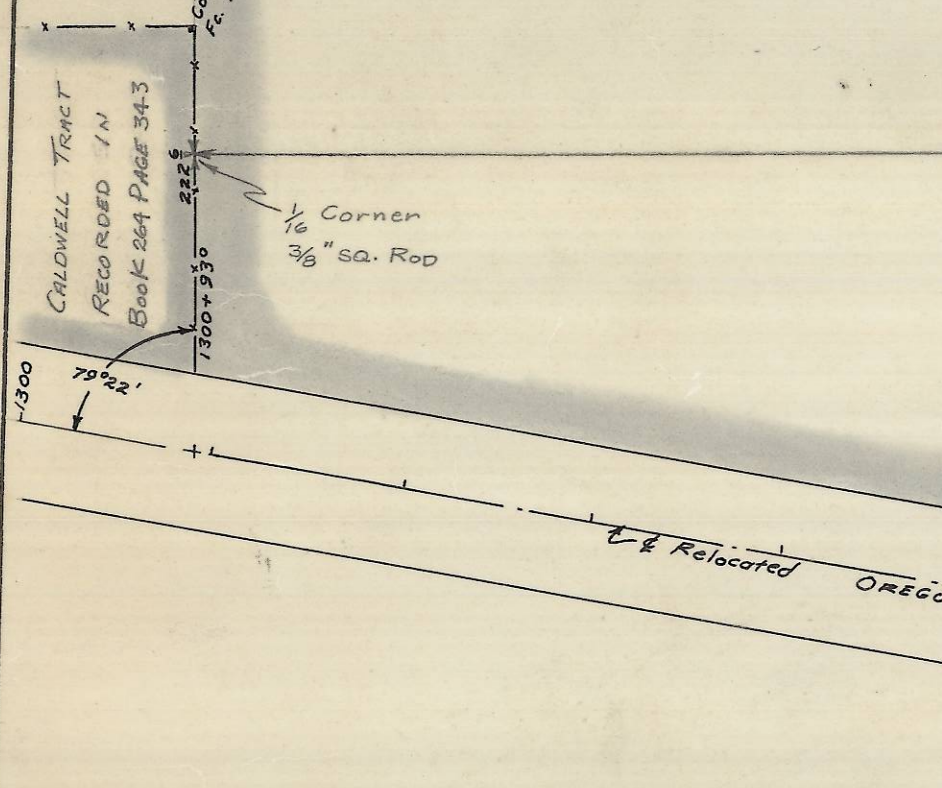


2630 ±

SITE OF  
PENDLETON COMMUNITY COLLEGE

2640 ±

2640 ±


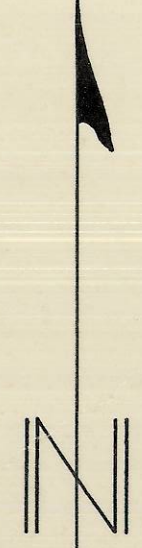


G-4

**SURVEY FOR EASTERN OREGON STATE HOSPITAL**  
 SEC. 4 & 9 TWN. 2 N., R. 32 E.W.M.

Scale: 1" = 100'    Dr. By: S.G.W.    Date: 2-23-63

**STANLEY G. WALLULIS**  
 CONSULTING ENGINEER  
 P.O. Box 91  
 28 S.E. BYERS  
 PENDLETON OREGON

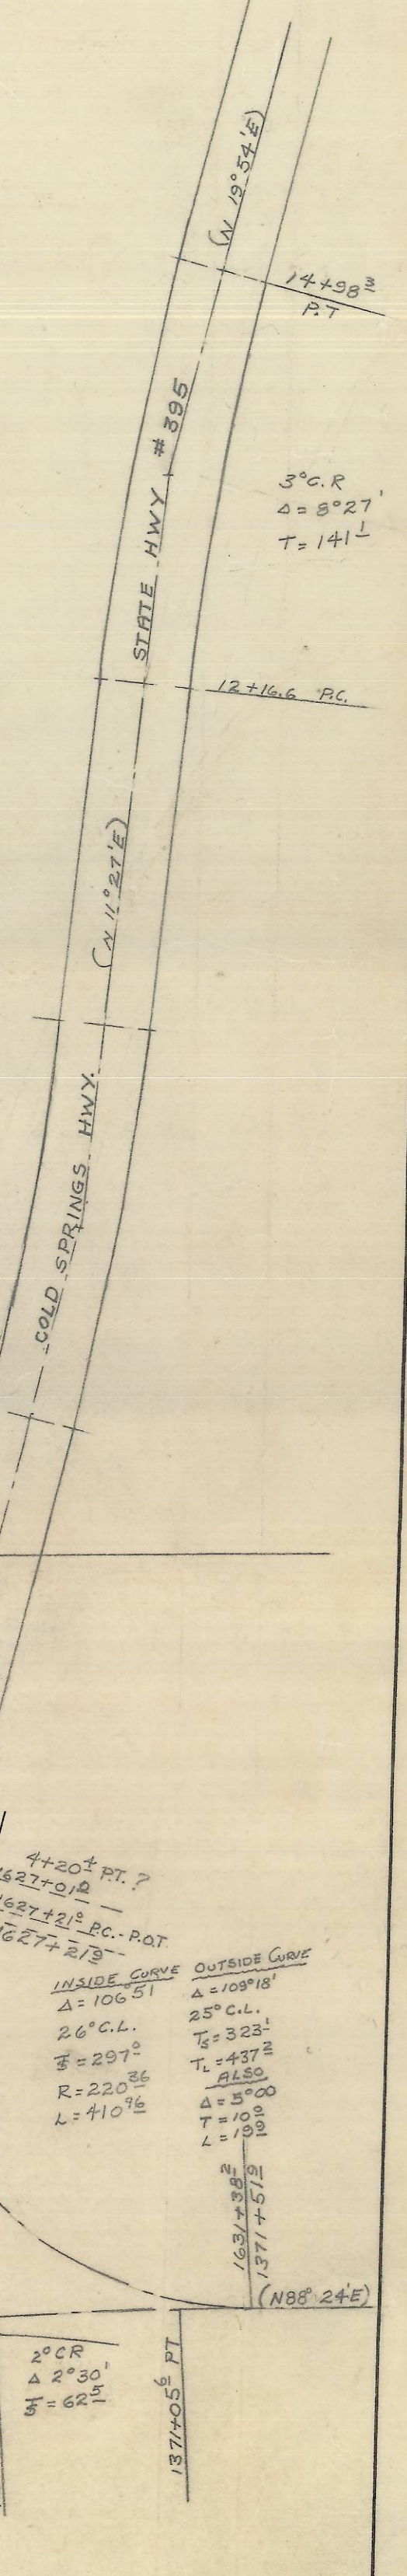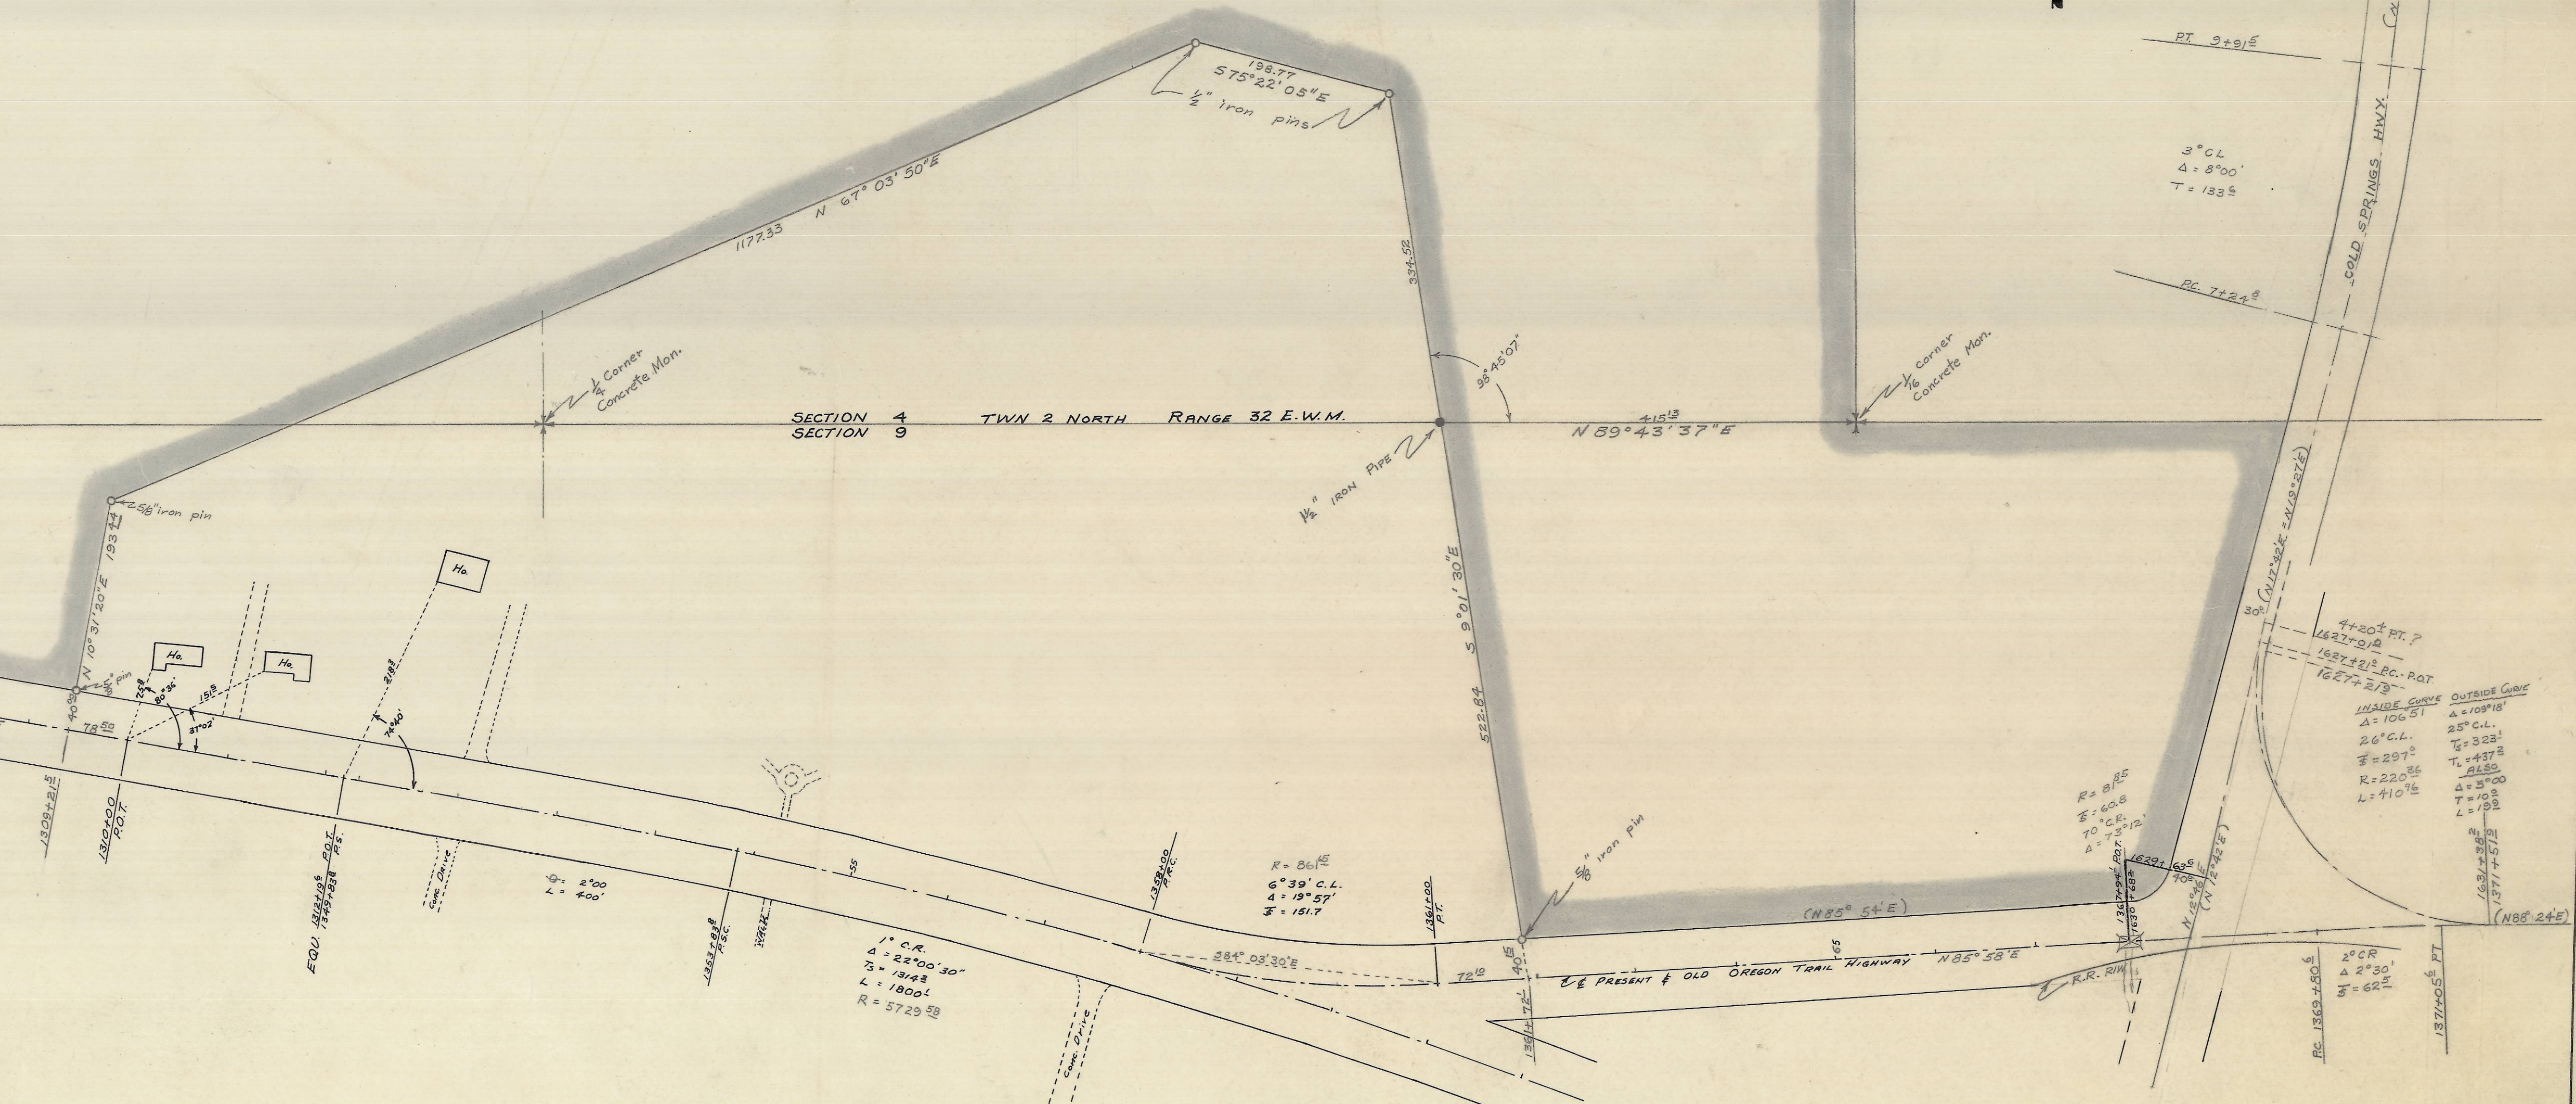

G-4