

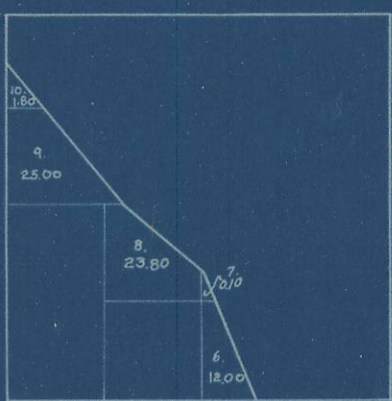


C-837

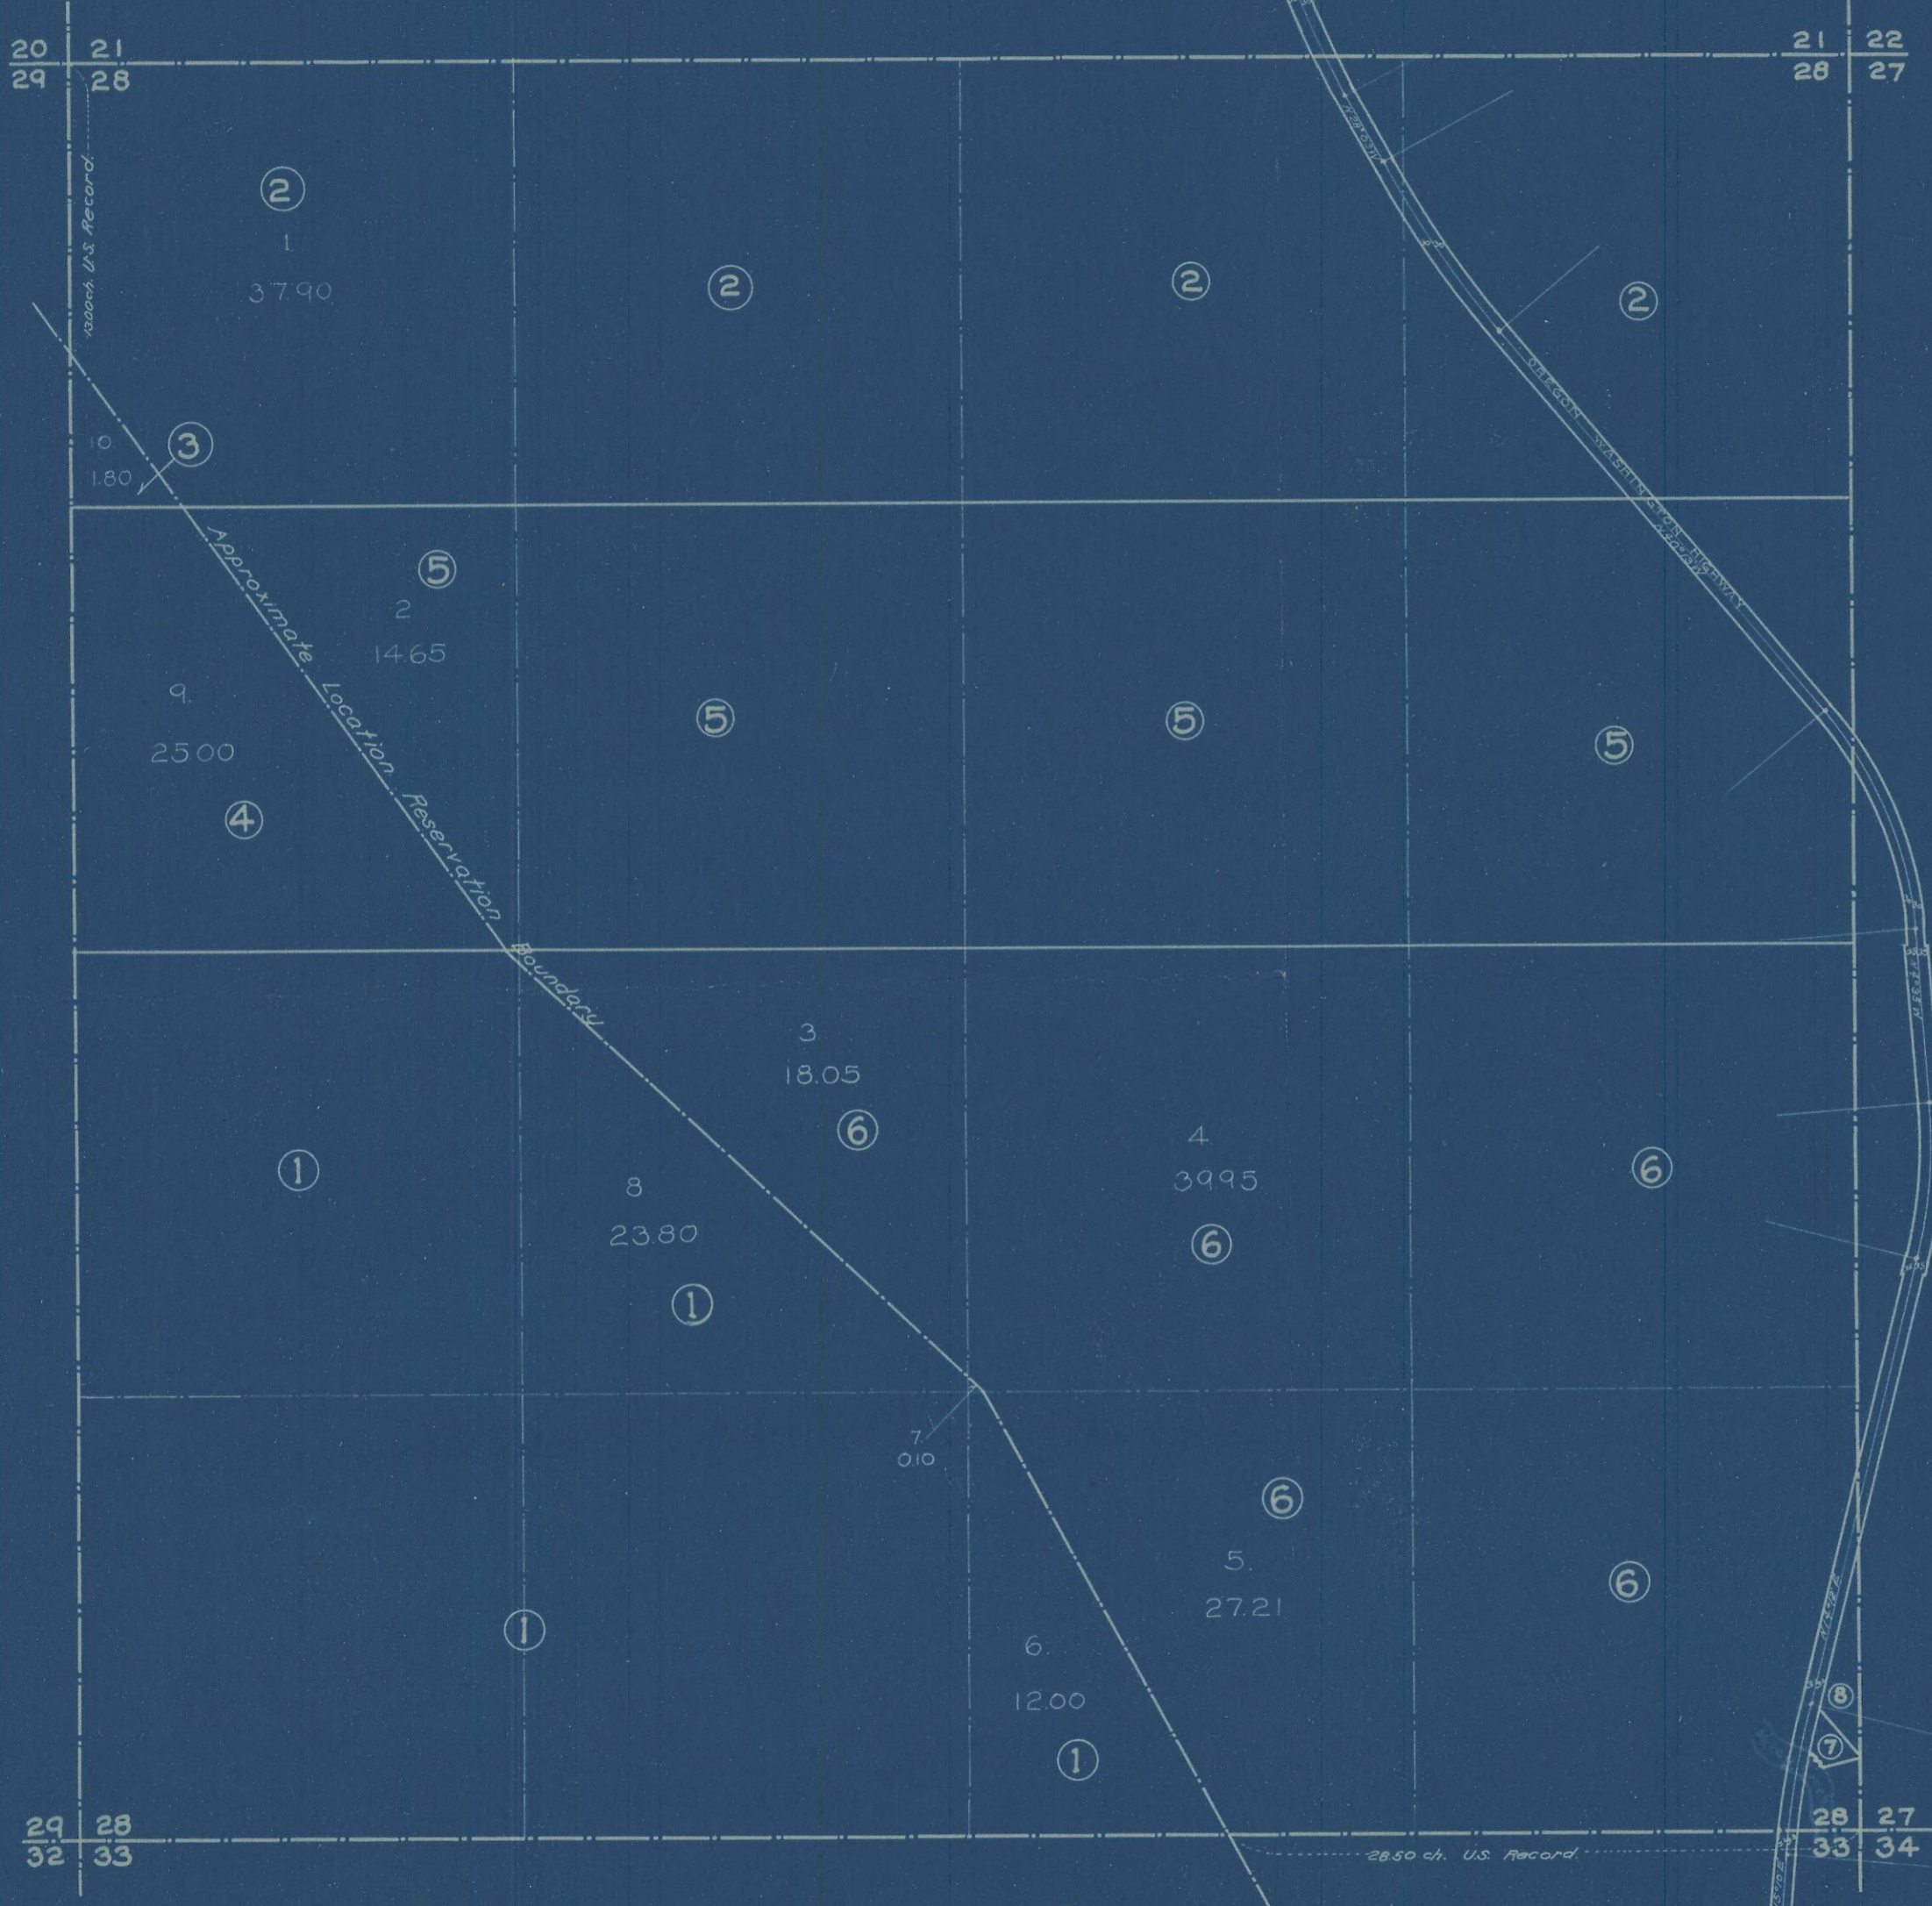

Approved June 21, 1872.
By Surveyor General.

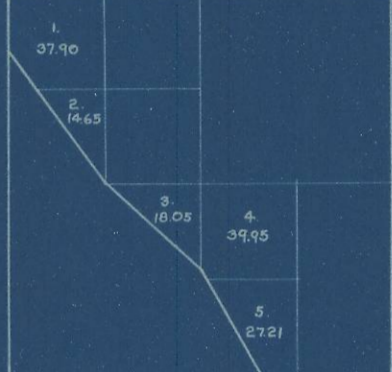

Approved June 14, 1890.
By Surveyor General.

Section 28
Tp 2N, R32E.W.M.
Scale 1inch = 500 Feet.

189