
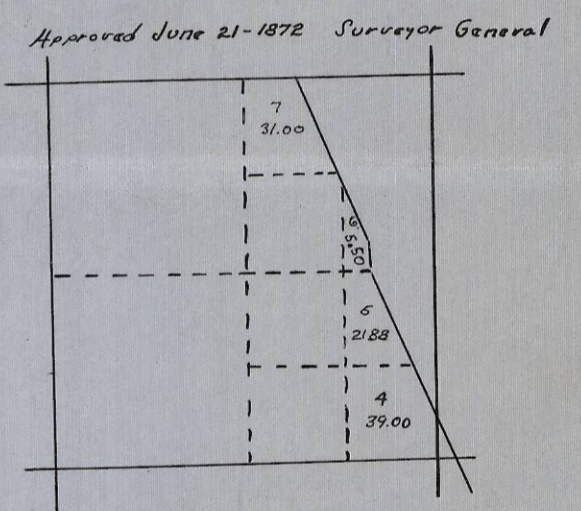
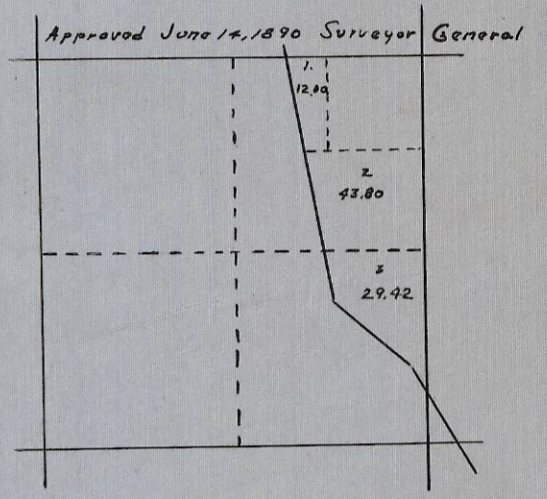


Note: Reservation Boundry according to survey of July 1887-Approved June 14, 1890
 " " " " approved June 1872

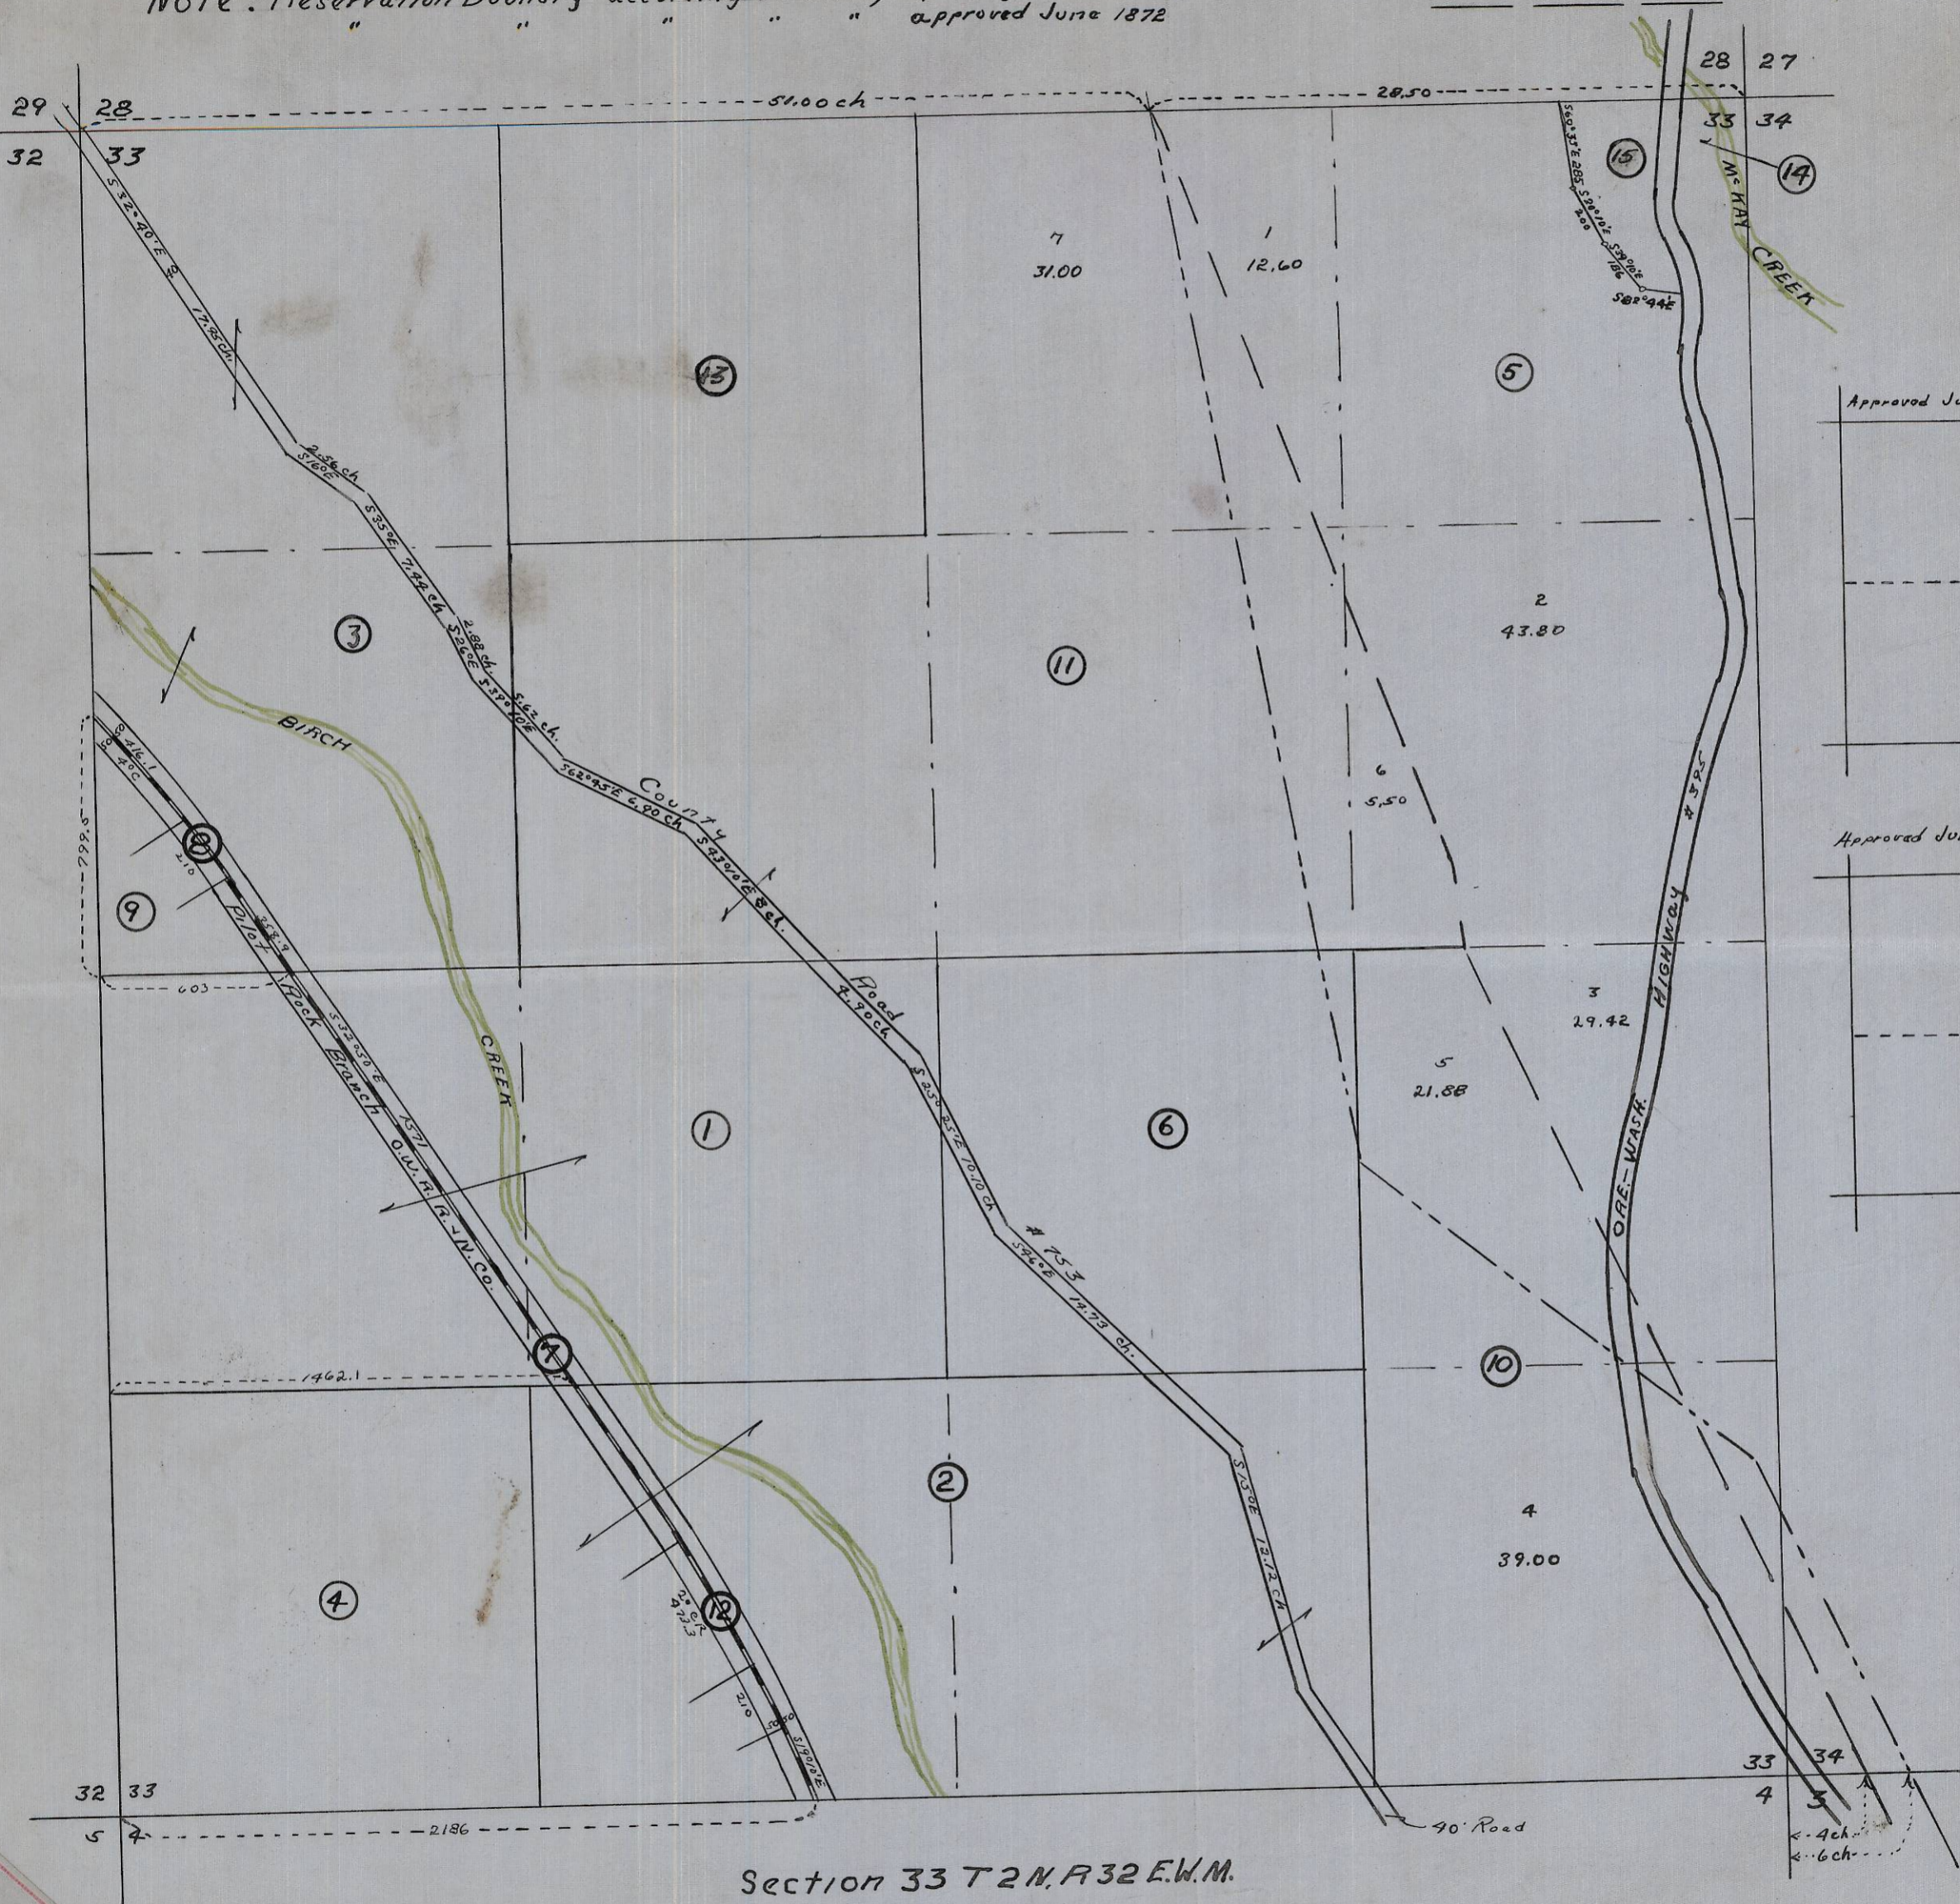

Section 33 T2N, R32E, W.M.
 scale 1"=500'

01-110

01-110