


DEDICATION:

KNOW ALL MEN BY THESE PRESENTS: THAT THE CITY OF PENDLETON, OWNER OF THE PROPERTY SHOWN AND INCLUDED WITHIN THE ATTACHED PLAT, DOES HEREBY MAKE AND DECLARE THE ATTACHED PLAT TO BE THE PLAT OF THE FIRST ADDITION OF CITY CEMETERY, PENDLETON, OREGON, AND DOES HEREBY DEDICATE TO THE USE OF THE PUBLIC FOR CEMETERY PURPOSES ALL STREETS, ALLEYS SHOWN ON SAID PLAT, SUBJECT TO RULES AND REGULATIONS NOW OR HERE-AFTER ADOPTED BY THE CEMETERY COMMISSION OF THE CITY OF PENDLETON. IN WITNESS WHEREOF THE CITY HAS CAUSED THESE PRESENTS TO BE SIGNED BY THE MAYOR AND RECORDER AND THE SEAL OF THE CITY TO BE AFFIXED.

ATTEST Charles E. Burnett
RECORDER

CITY OF PENDLETON
By C. L. Lieuallen
MAYOR

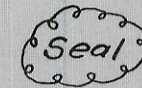

ACKNOWLEDGEMENT:

STATE OF OREGON
COUNTY OF UMATILLA

I, THE UNDERSIGNED NOTARY PUBLIC IN AND FOR THE STATE OF OREGON, DO HEREBY CERTIFY THAT ON THIS 13 DAY OF OCT. 1937, PERSONALLY APPEARED BEFORE ME THE PERSONS WHOSE NAMES ARE SUBSCRIBED TO THE FOREGOING DEDICATION, AND ACKNOWLEDGED TO ME THAT THEY SIGNED AND EXECUTED THE SAME IN THEIR RESPECTIVE OFFICIAL CAPACITIES PURSUANT TO ORDINANCE OF THE CITY OF PENDLETON.

WITNESS MY HAND AND OFFICIAL SEAL THE DAY AND YEAR LAST ABOVE WRITTEN

C. Z. Randall

NOTARY PUBLIC FOR OREGON, MY COMMISSION EXPIRES JULY 13, 1940

AFFIDAVIT:

STATE OF OREGON
COUNTY OF UMATILLA

I, FRANK B. HAYES, BEING FIRST DULY SWORN, DO DEPOSE AND SAY ON OATH THAT I HAVE CORRECTLY SURVEYED AND MARKED WITH PROPER MONUMENTS THE CITY CEMETERY, PENDLETON, OREGON, AS SHOWN ON THE ATTACHED PLAT.

Frank B. Hayes

SUBSCRIBED AND SWORN TO BEFORE ME THIS 13 DAY OF OCT. 1937

C. Z. Randall

NOTARY PUBLIC FOR OREGON, MY COMMISSION EXPIRES JULY 13, 1940

APPROVAL:

STATE OF OREGON
COUNTY OF UMATILLA

I, THE UNDERSIGNED COUNTY ASSESSOR, HEREBY CERTIFY THAT I HAVE EXAMINED AND APPROVE THIS PLAT OF THE CITY CEMETERY AT PENDLETON, OREGON, AND THAT ALL TAXES AND ASSESSMENTS AGAINST THE LANDS COVERED BY THIS PLAT HAVE BEEN PAID,

SIGNED THIS 13 DAY OF OCT. 1937

D. W. Davis

ASSESSOR

APPROVED THIS 13 DAY OF OCT. 1937


Frank B. Hayes

COUNTY SURVEYOR

STATE OF OREGON
COUNTY OF UMATILLA

I, HEREBY CERTIFY THAT THIS PLAT OF THE CITY CEMETERY AT PENDLETON, OREGON, IN THE COUNTY OF UMATILLA, HAS BEEN APPROVED BY THE COUNTY COURT OF SAID COUNTY AND STATE BY ORDER MADE AND ENTERED ON THE 13 DAY OF OCT. 1937.

E. B. Casteel

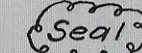

COUNTY CLERK AND EX-OFFICIA CLERK OF THE
COUNTY COURT OF UMATILLA COUNTY

APPROVED:

THE PENDLETON CEMETERY COMMISSION

BY C. Z. Randall

CHAIRMAN

APPROVED:


PENDLETON PLANNING COMMISSION

G. A. Hartman

PRESIDENT

Charles E. Burnett

SECRETARY

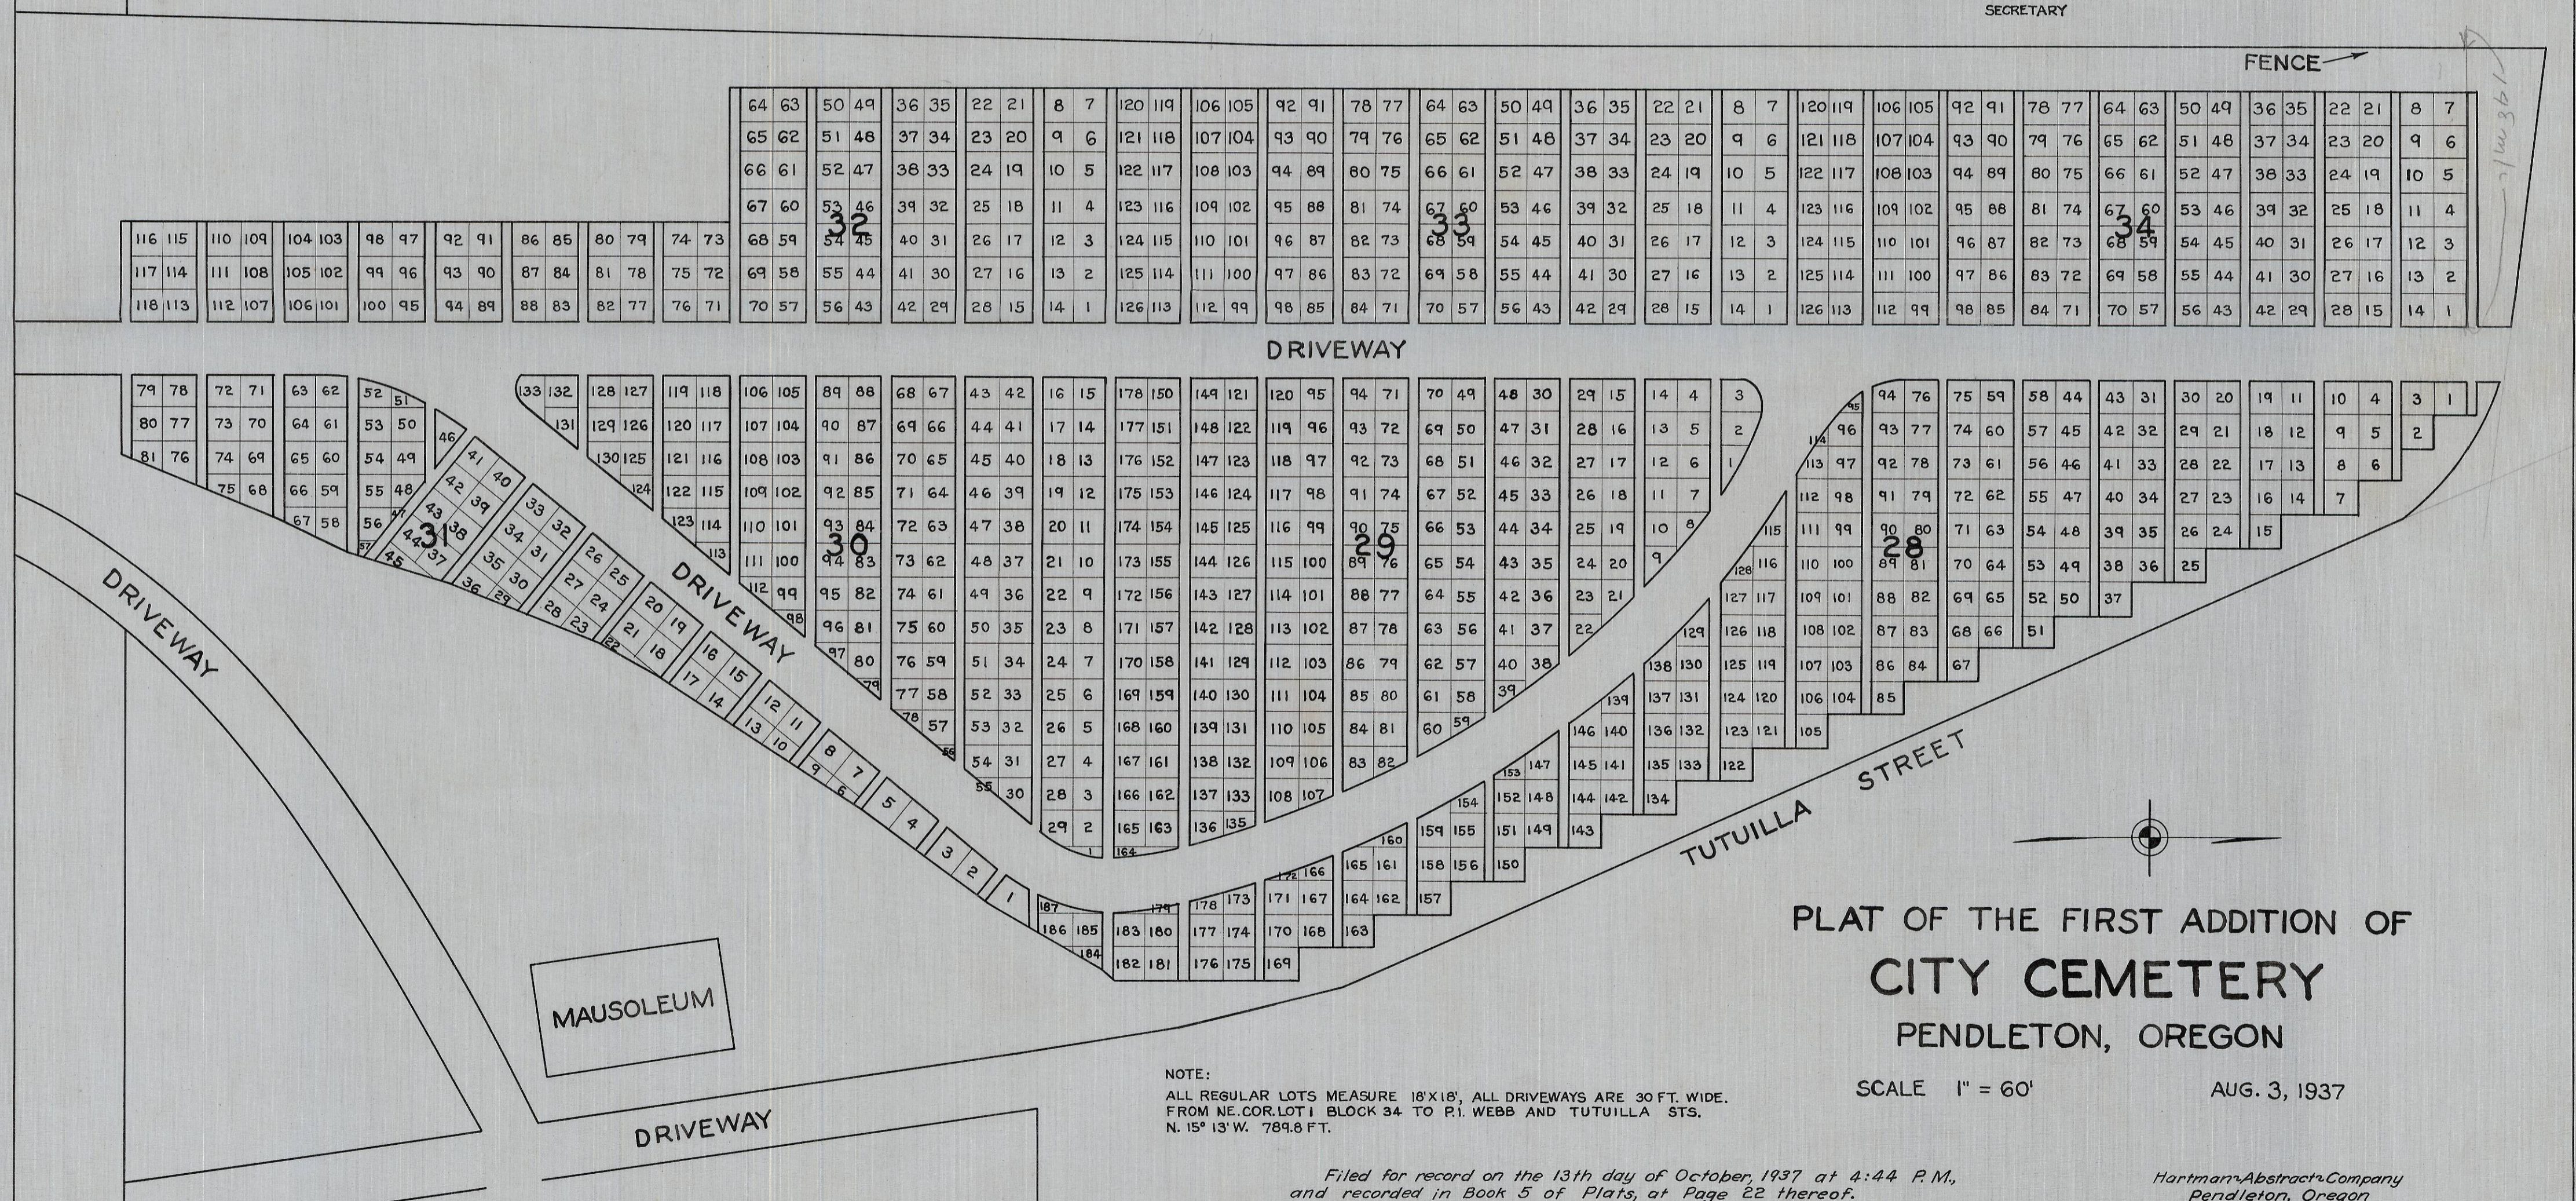

**PLAT OF THE FIRST ADDITION OF
CITY CEMETERY
PENDLETON, OREGON**

SCALE 1" = 60' AUG. 3, 1937

NOTE:
ALL REGULAR LOTS MEASURE 18'X18', ALL DRIVEWAYS ARE 30 FT. WIDE.
FROM NE. COR. LOT 1 BLOCK 34 TO P. I. WEBB AND TUTUILLA STS.
N. 15° 13' W. 789.8 FT.

Filed for record on the 13th day of October, 1937 at 4:44 P.M.,
and recorded in Book 5 of Plats, at Page 22 thereof.

Hartman-Abstract-Company
Pendleton, Oregon

T2U R32 15 BB