
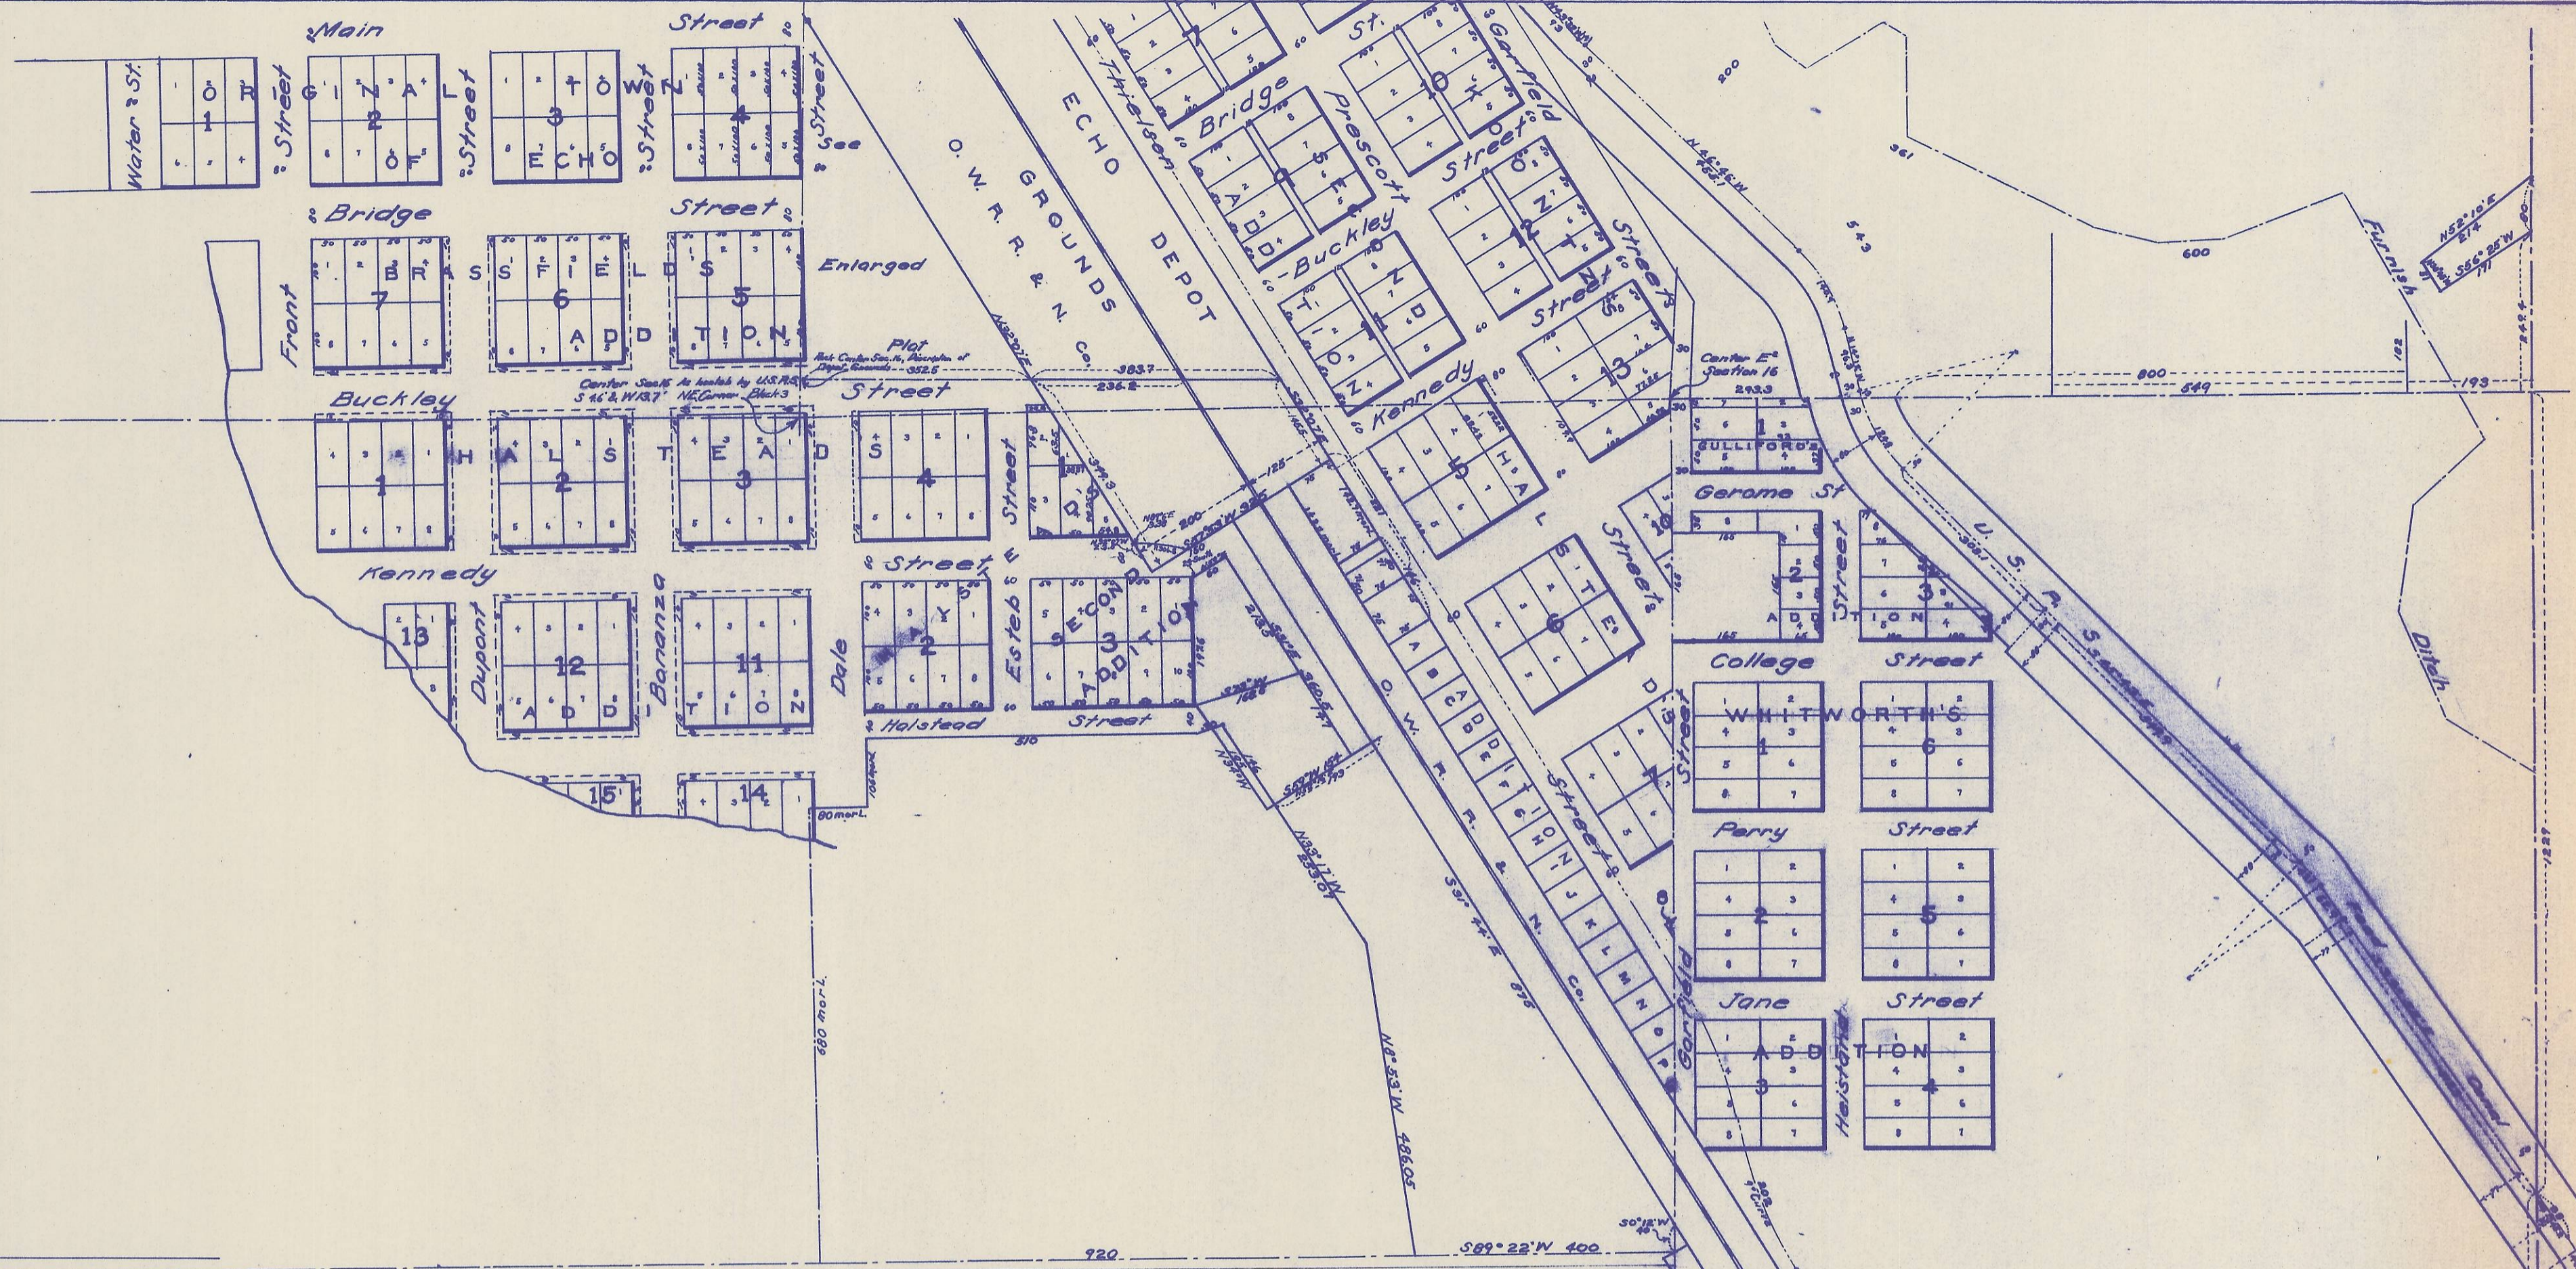


Quarter Corner Section 16 & 17

County

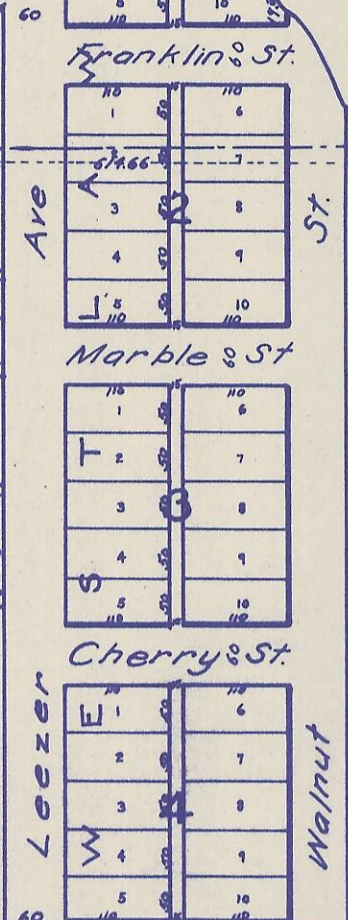

S<sup>2</sup> SECTION 16  
 Tp 3 N., R 29 E W.M.  
 Scale 1 inch = 200 Feet

Hartman Abstract Co.  
 Pendleton Oregon.