


Block 1, Block 2, & Part of Block 3
McCoy's Addition to Milton
Block 3, & Block 2 Part of Block B
Original Town of Milton

SECTION 12
Tp 5 N, R 35 E W.M.

Scale 1 inch = 40 feet

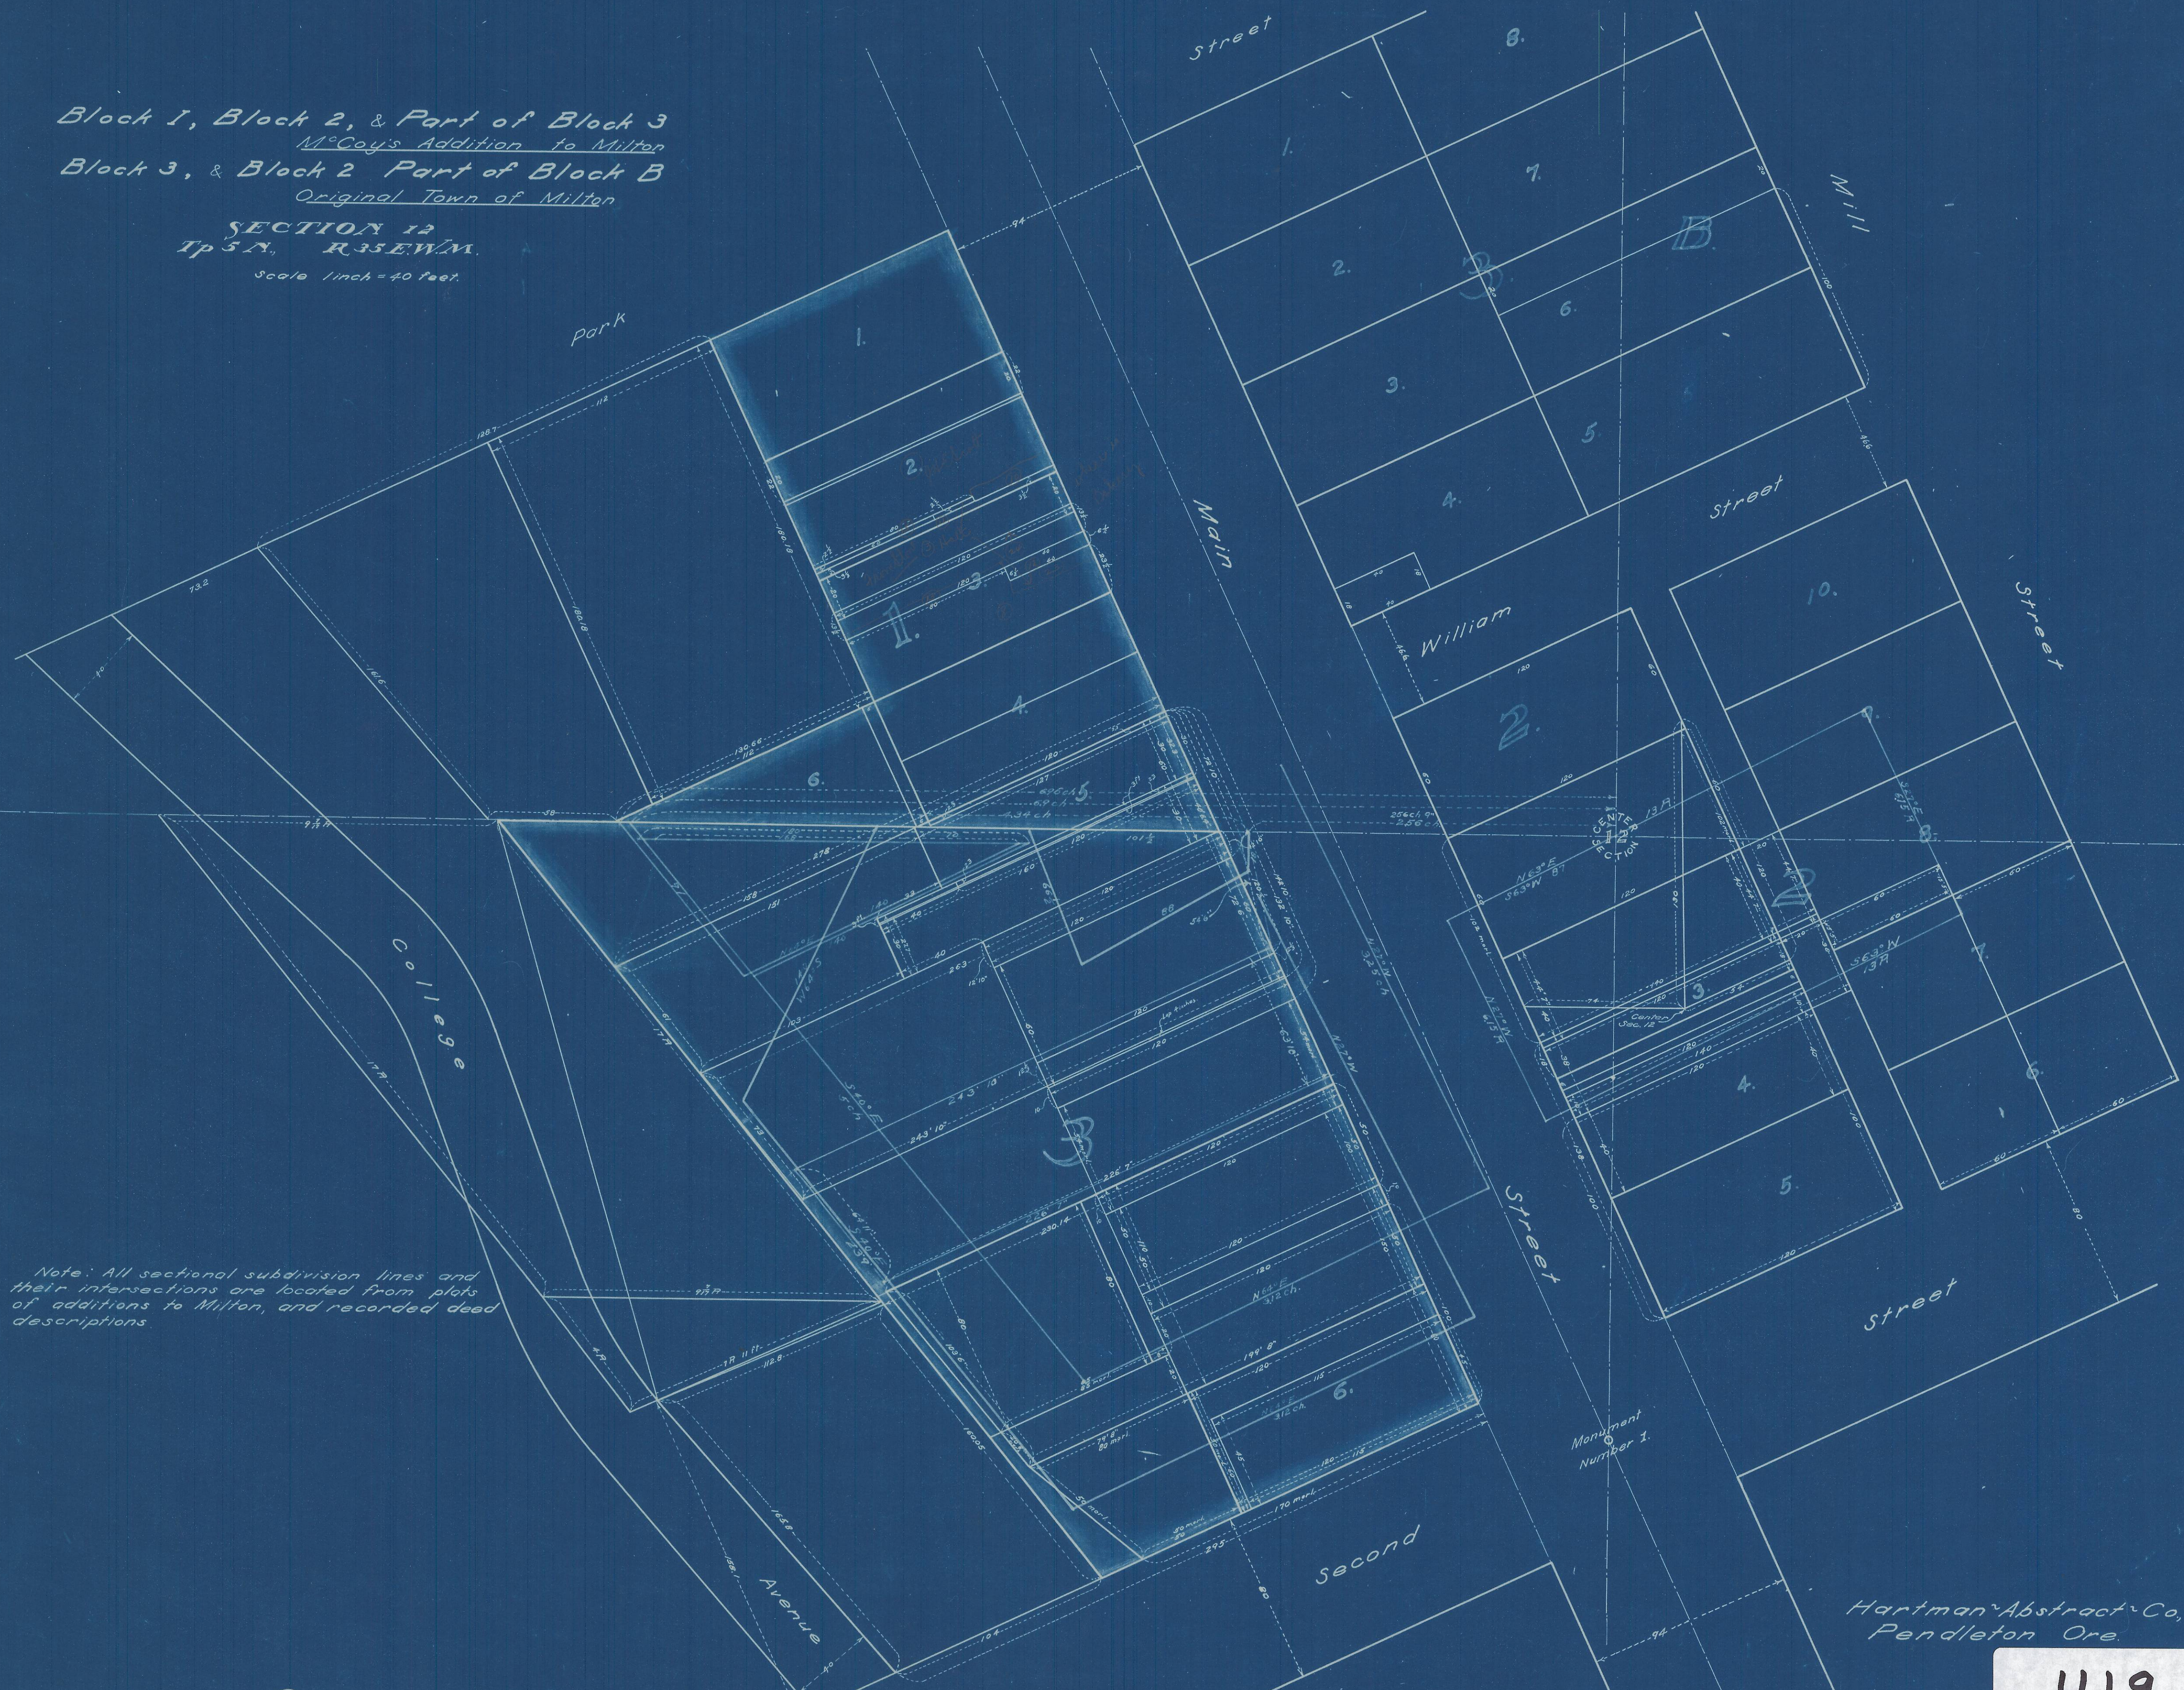

Note: All sectional subdivision lines and their intersections are located from plats of additions to Milton, and recorded deed descriptions.

Hartman Abstract Co,
Pendleton Ore.

419