

1
2
3
4
5
6
7
8
9
10
11
12
13
14
15
16
17
18
19
20
21
22
23
24
25
26
27
28
29
30
31
32

IN THE COUNTY COURT OF THE STATE OF OREGON

IN AND FOR UMATILLA COUNTY

In the Matter of the Vacation of)
5th Street, Harrison Street and) P E T I T I O N
6th Street, in Block 3, Stafford's)
Addition to the City of Athena)

To the honorable D. R. Cook, Judge of the above entitled Court.

Come now your petitioners, Budd Weber and Helen Weber, husband and wife, and state to the Court as follows:

I

That your petitioners are the owners of All of Block 3 in Stafford's Addition to the Town, now City of Athena, Umatilla County, Oregon, and certain lands adjacent thereto as indicated in the map attached hereto and by reference made a part hereof.

II

That the said Stafford's Addition although platted and recorded, has never been annexed to the City of Athena and remains outside the corporate limits of said City.

III

That the following named streets, to-wit: 5th Street, Harrison Street, 6th Street, and the alley between running parallel to Harrison Street between 5th Street and 6th Street, in Block Three of said Staffords Addition, although platted, have never been and are not now open to the use of the Public, and that there is no need or demand that said streets be so opened.

IV

That your petitioners are the owners of the land abutting both sides of 5th Street, the land abutting both sides of Harrison Street, the land on both sides of the alley herein described, and the land abutting 6th Street, all in said Block Three of Staffords Addition to the City of Athena.

1
2
3
4
5
6
7
8
9
10
11
12
13
14
15
16
17
18
19
20
21
22
23
24
25
26
27
28
29
30
31
32

V

That the only persons who may be affected by the vacation of said streets will be your petitioners, Budd Weber and Helen Weber, the City of Athena, due to the ends of 5th and 6th streets which abut on Sherman Street of said City, and Amiel Shubert and *Rosie A.* Shubert, husband and wife, whose property, although not in Staffords Addition, abuts 6th Street on the East.

VI

That the owners of said adjacent lands, to-wit the city of Athena and Amiel Shubert and *Rosie A.* Shubert, husband and wife, have consented to the vacation of said streets.

WHEREFORE, your petitioners pray for an order of this Court vacating 5th Street, 6th Street, Harrison Street, and the Alley, all in Block 3, Staffords Addition to the City of Athena, and returning said dedicated property to your petitioners.

Dated this 24 day of MAY, 1955.

Donald R. Duncan
Athena, Oregon
Attorney for Petitioners

Budd Weber
BUDD WEBER
Helen Weber
HELEN WEBER

STATE OF OREGON)
) ss.
COUNTY OF UMATILLA)

Budd Weber and Helen Weber, husband and wife, being first individually duly sworn on oath, say, each for himself, That I have read the foregoing petition, and that the facts stated therein are true, as I verily believe.

Budd Weber
Helen Weber


Subscribed and sworn to before me this 24 day of MAY, 1955.

Donald R. Duncan
Notary Public for Oregon

My Commission Expires: 4-22-58

1
2
3
4
5
6
7
8
9
10
11
12
13
14
15
16
17
18
19
20
21
22
23
24
25
26
27
28
29
30
31
32

M A P
Of Blocks 2 and 3, Staffords Addition to Athena

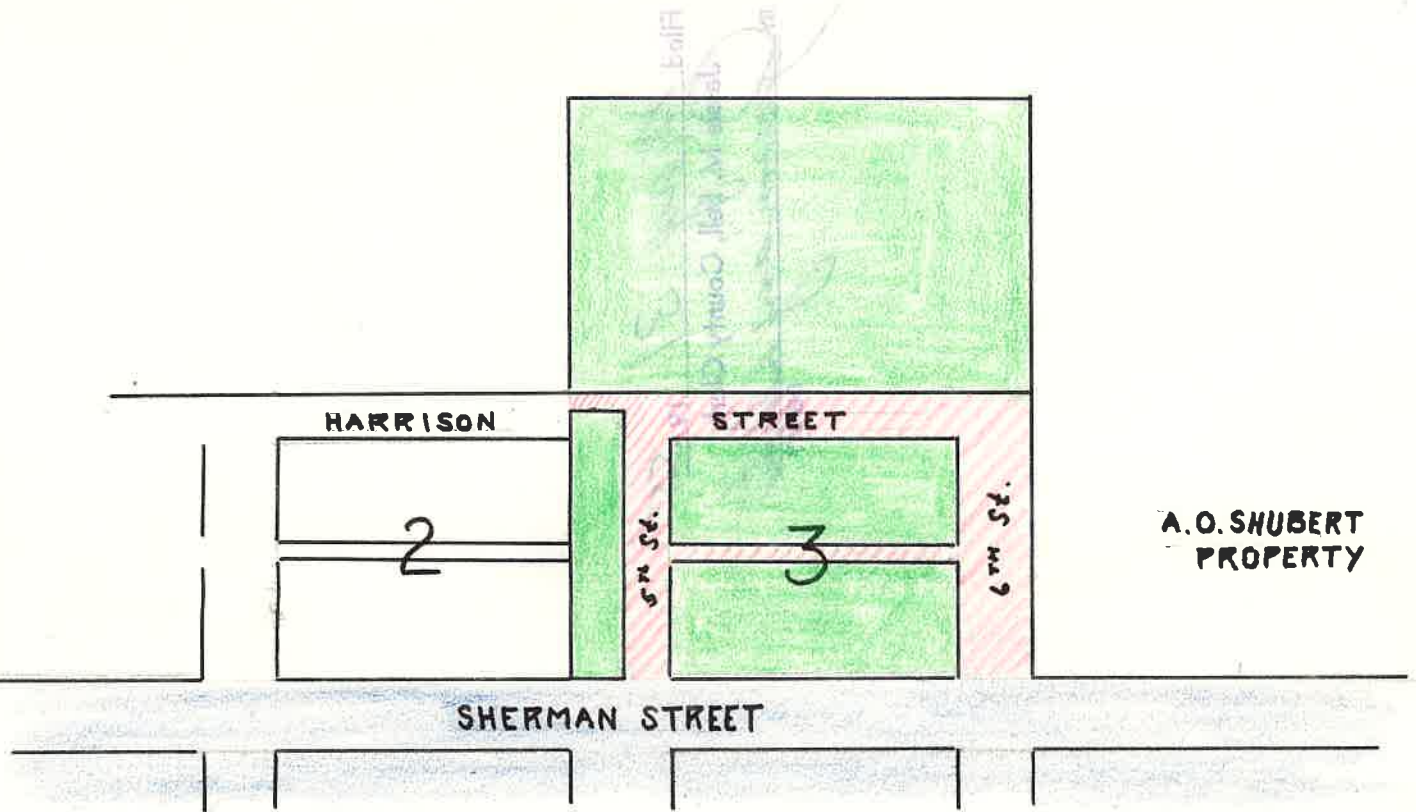

Petitioner's Property



Streets and Alleys to be vacated.



Corporate limits of City of Athena.

Page

28

27

30

26

28

25

26

22

24

23

28

21

20

16

18

1A

16

12

14

10

11

10

6

8

7

6

2

4

3

2

1



Ordinance 111111 of City of Athens.



Streets and Alleys to be vacated.



Petitioner's Property

SHERMAN STREET

MARKER/SON

MARKER/SON

A.O. SHUBERT
PROPERTY

Filed May 31 19 55
Jessie M. Bell, County Clerk
BY Rosemary Bell
DEPUTY

Of Blocks 2 and 3, Stafford's Addition to Athens

M A P