


SCHEDULE OF PROPERTY									
SERIAL	NUMBER	GRANTOR	GRANTEE	INSTRUMENT	DATE OF DEED	RECORD		AREA	REMARKS
						DATE	BOOK PAGE		
1	1840	U.S.	Act of Congress	1875	Feb 26, 1888	6982		See Sheet 42, 43, 44	
2	1848	N.P. Ry. Co.	O.R.R. & N.Co.	Q.C.	Mar. 18, 1888	2415	M. 31	9.54	See Sheets 42, 43, 44
3	750	D. Chaplin	O.R.R. & N. Co.	Worr	May 10, 1888	May 21, 1888	K. 649	12.16	Covered by 250
4	2890	Ore. Land & Water Co.	O.R.R. & N. Co.	Q.C.	Aug. 27, 1888	Oct 17, 1888	S. 581		Covered by 250
5	2891	"	"	"	"	"	"		"
6	219	D. Chaplin	O.R.R. & N. Co.	B. & S.	May 9, 1888	May 31, 1888	E. 269	0.16	See Sheet 45
7	752	"	"	"	May 10, 1884	May 21, 1884	M. 641		Corrects 219



Corrected as to lands to December 31, 1933
31, 1937

RIGHT-OF-WAY AND TRACK MAP
OREGON-WASHINGTON RAILROAD & NAVIGATION COMPANY
MAIN LINE - THE DALLES TO UMATILLA

Sheet No. 44 of 13 of Oregon-Washington
 Railroad and Navigation Company from survey
 station 3389+066 to survey station 4199+838
 Chief Engineer.

SCALE: 1 IN. = 400 FT.
 OFFICE OF CHIEF ENGINEER
 PORTLAND OREGON

CH. 244-211