

NOLIN


UMATILLA COUNTY OREGON

Chief Engineers Office O.R. & N. Co.

SCALE 100 FT. = 1 INCH

OCT., 1902 N. 115.

May 1900

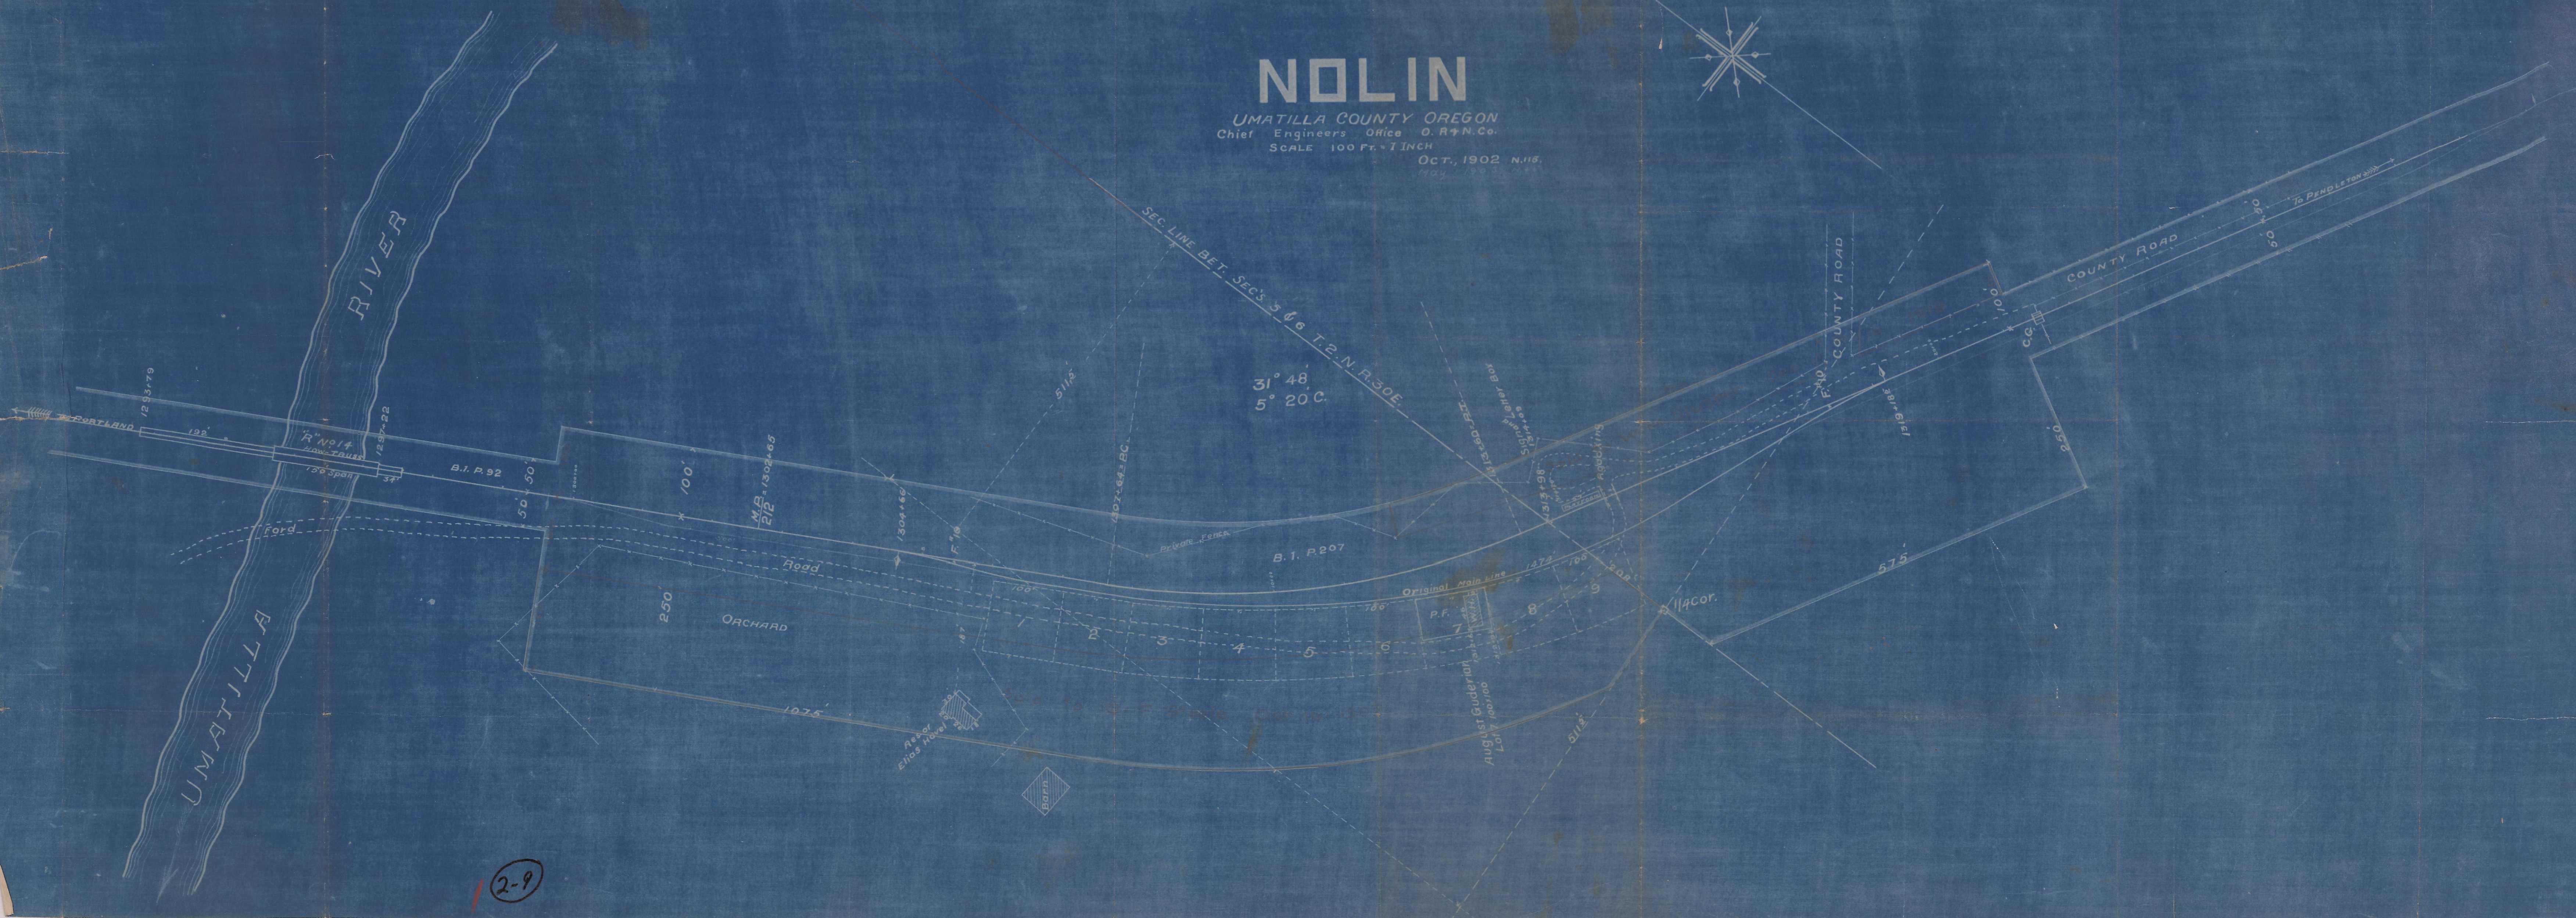

2-9