



Township 3 North Range 27 East Will. Mer. Oregon.

3

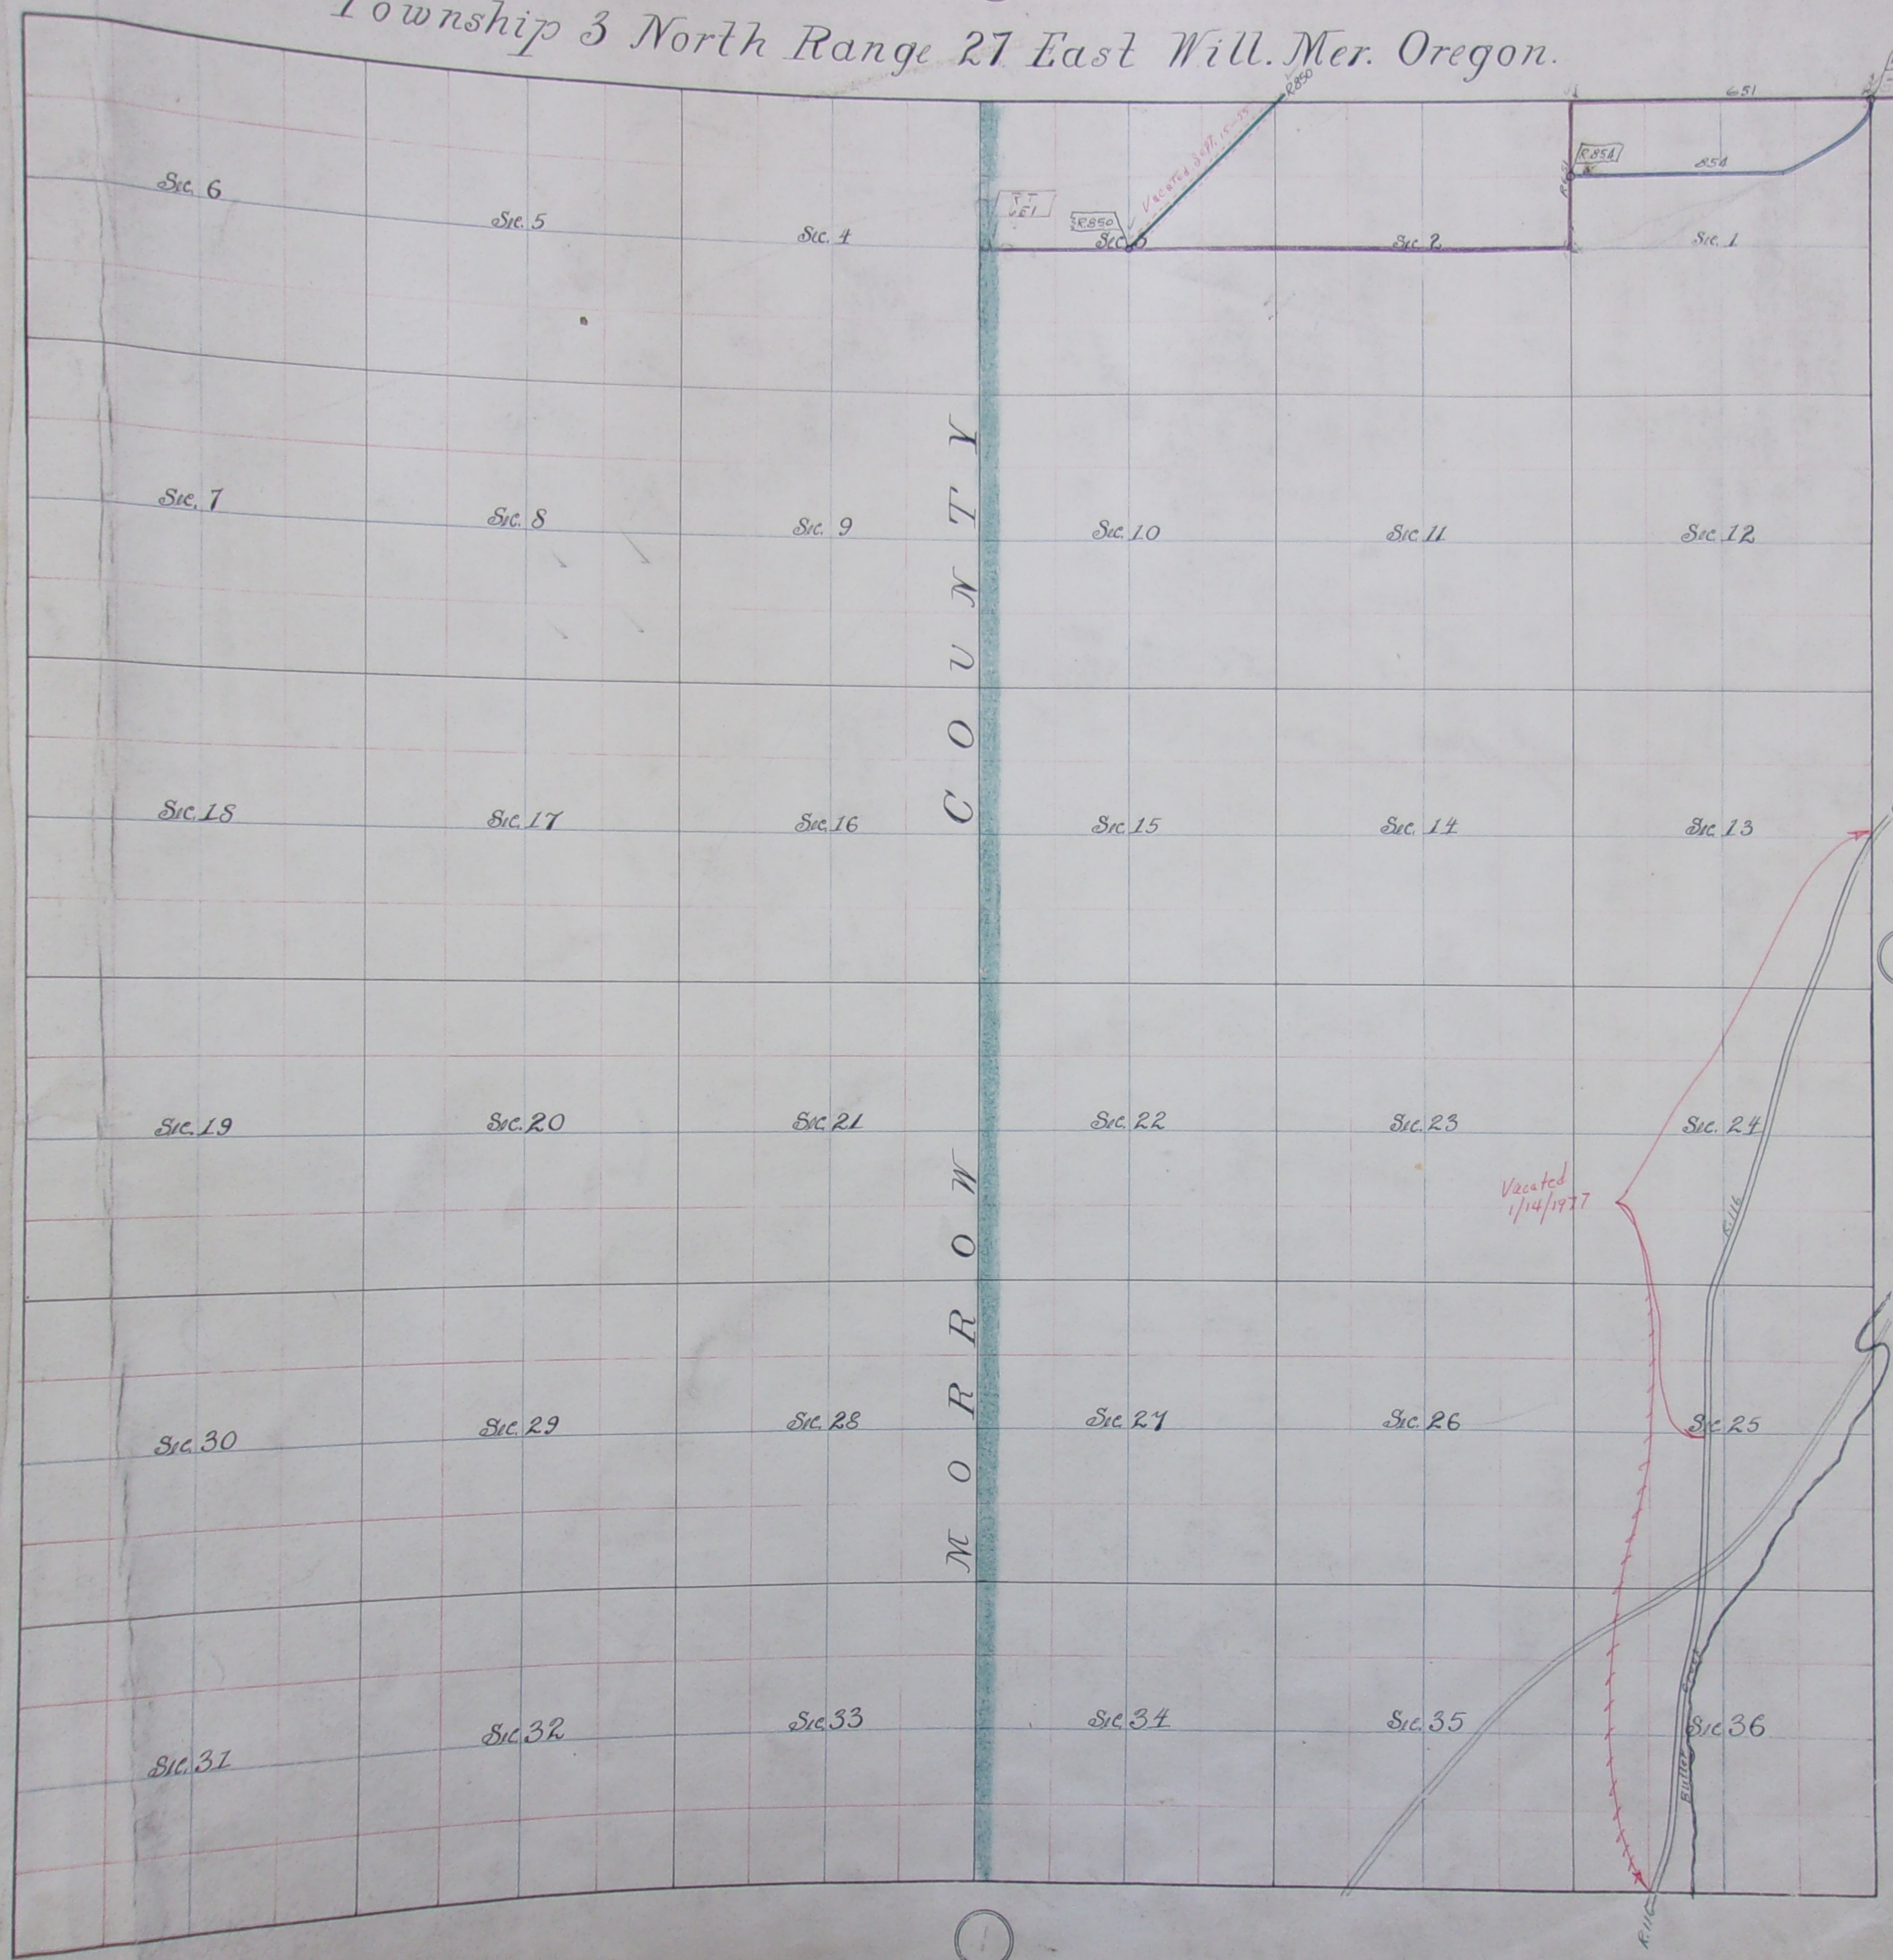

Date	No. Box	Book Page	Date	No. Box	Book Page
May 2, 1905	651 233	77			
Apr 9, 1926	854	0			
Apr 9, 1926	850	0			
Jan 24, 1932	116				
Vacated	1/14/1977	116			

6

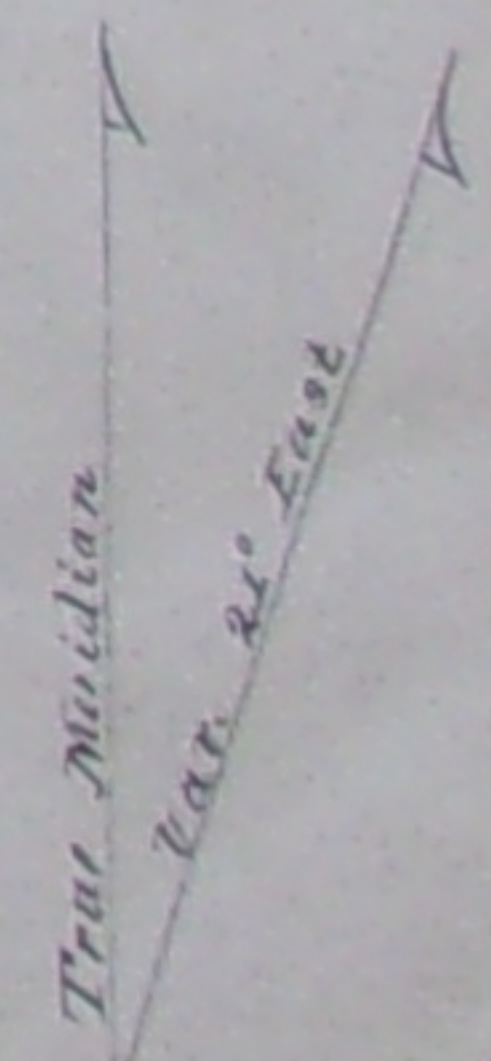

Scale 25 chains 1 inch