



Township 2 South, Range 32 East, Will. Mer. Oregon.

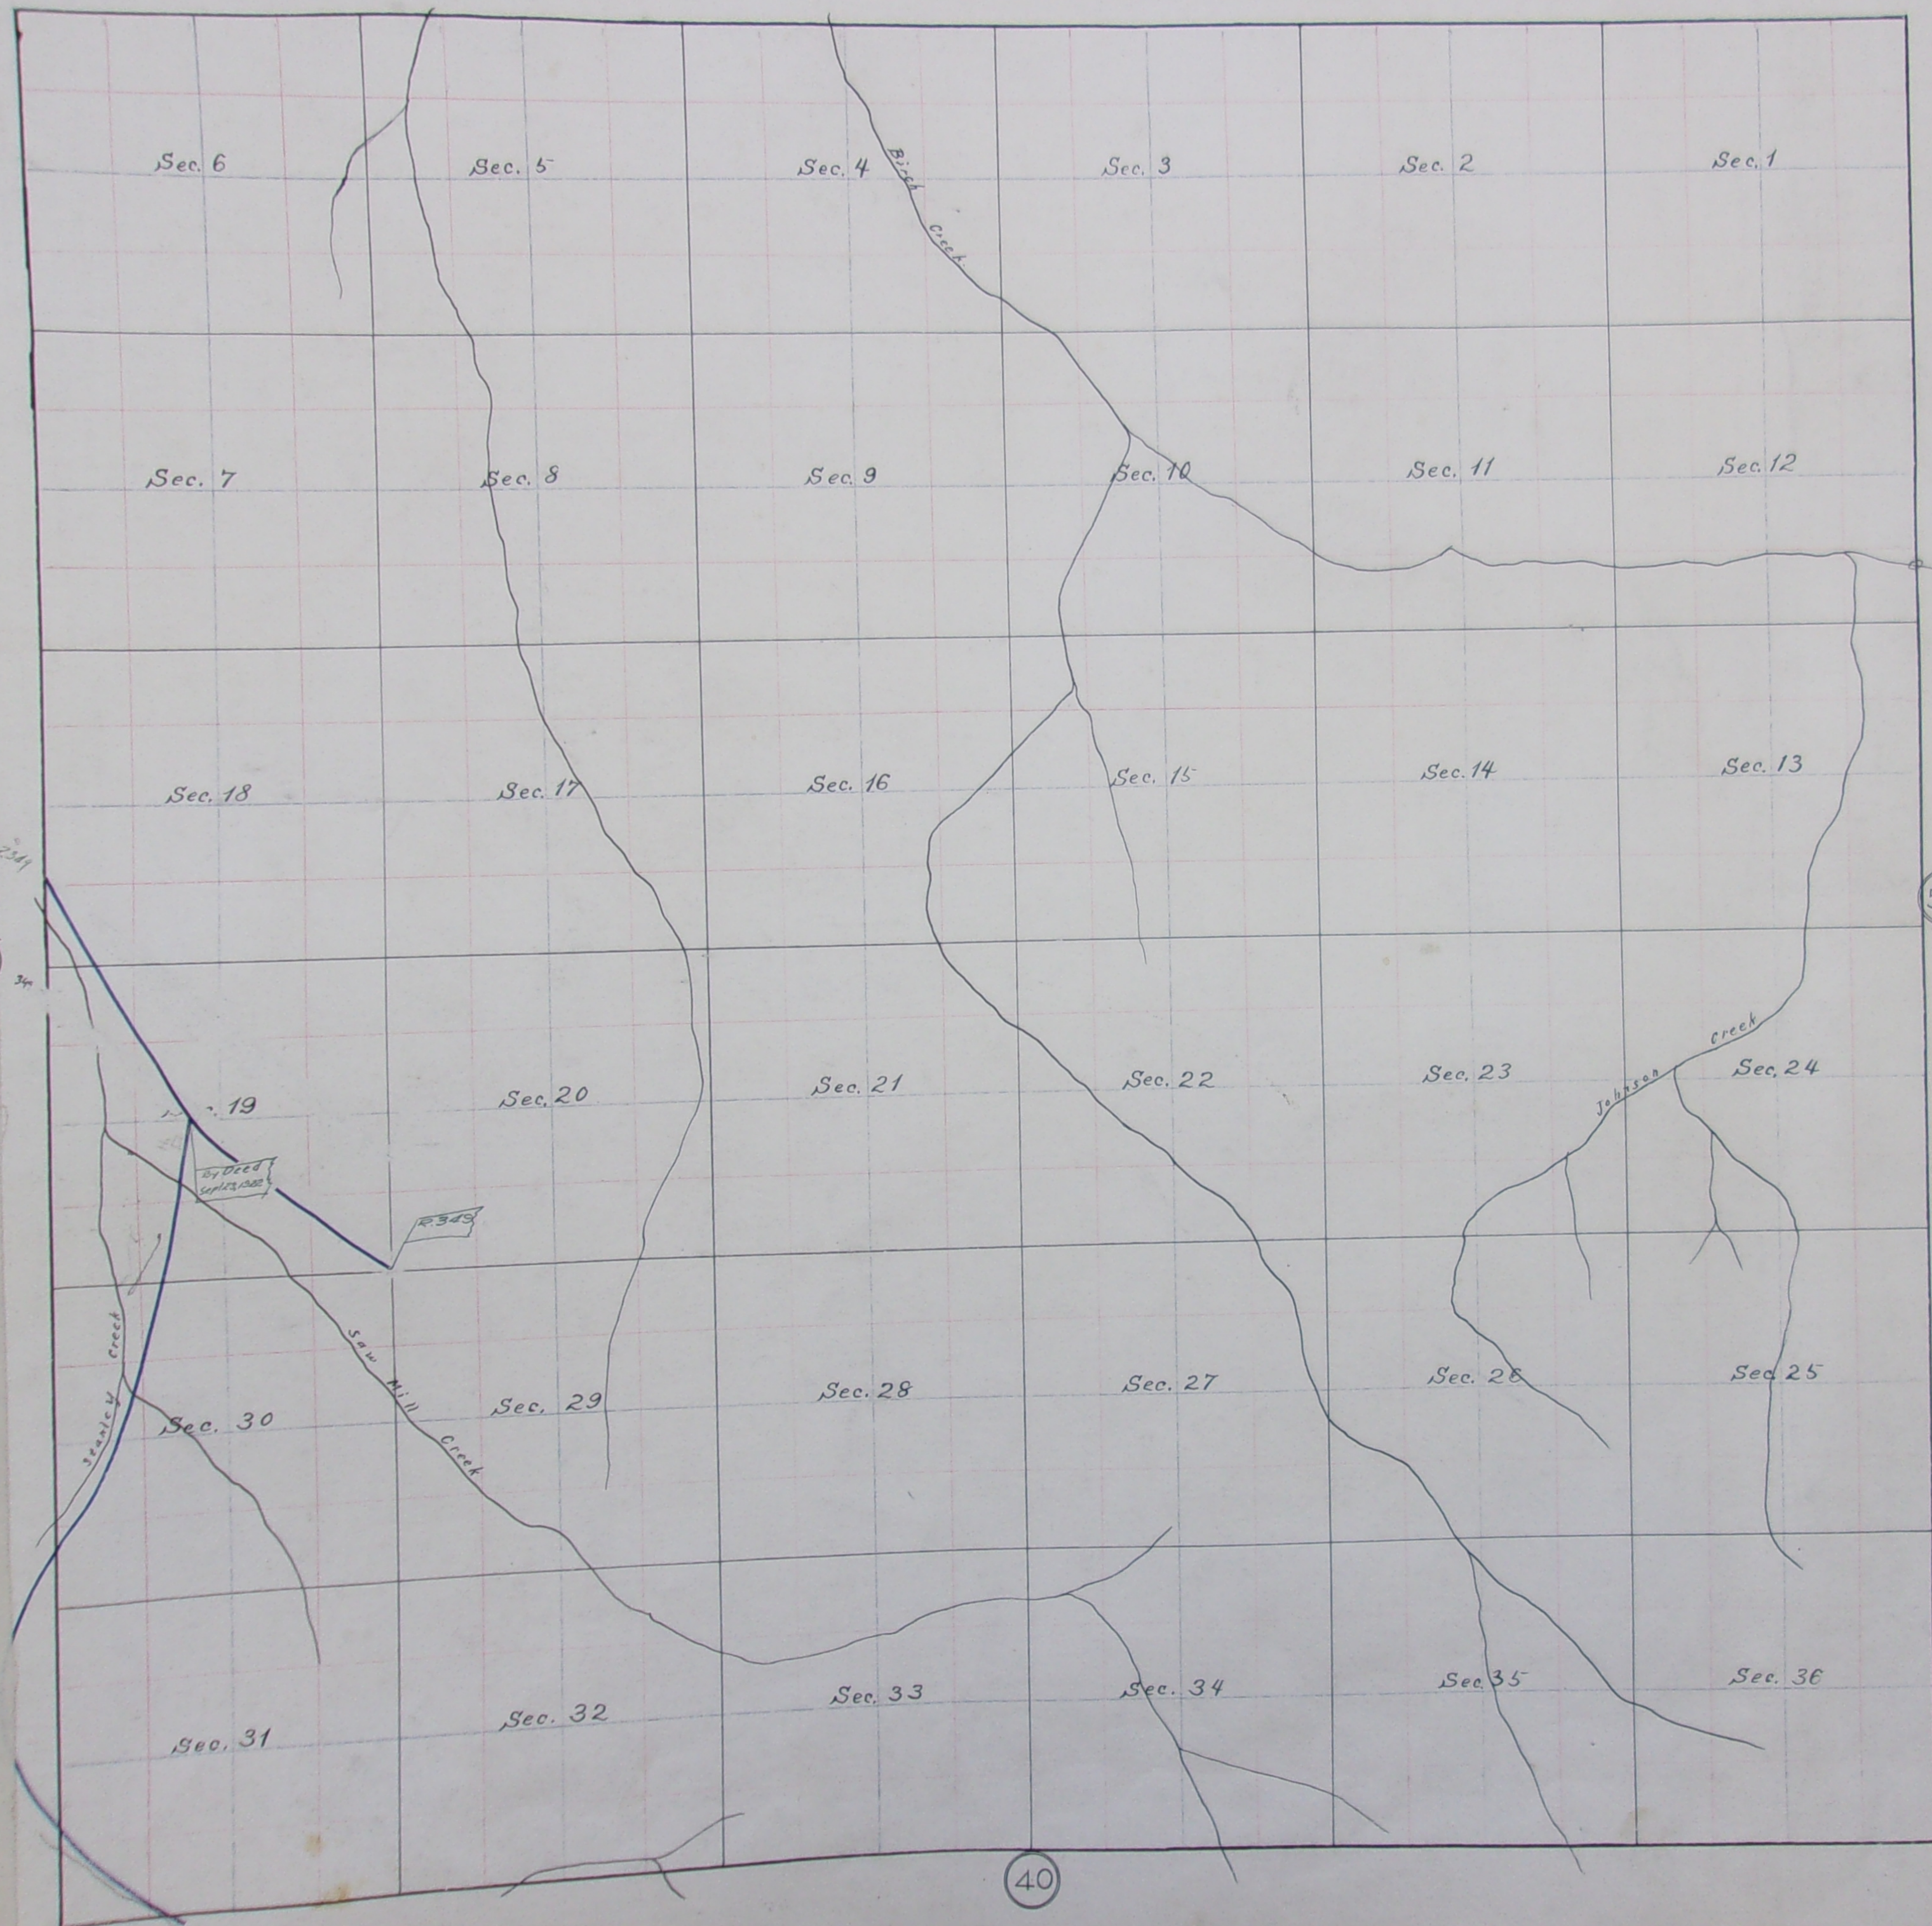

Date	No.	Box	Book	Page	Date	No.	Box	Book	Page
May 1871	347	128	H	714					

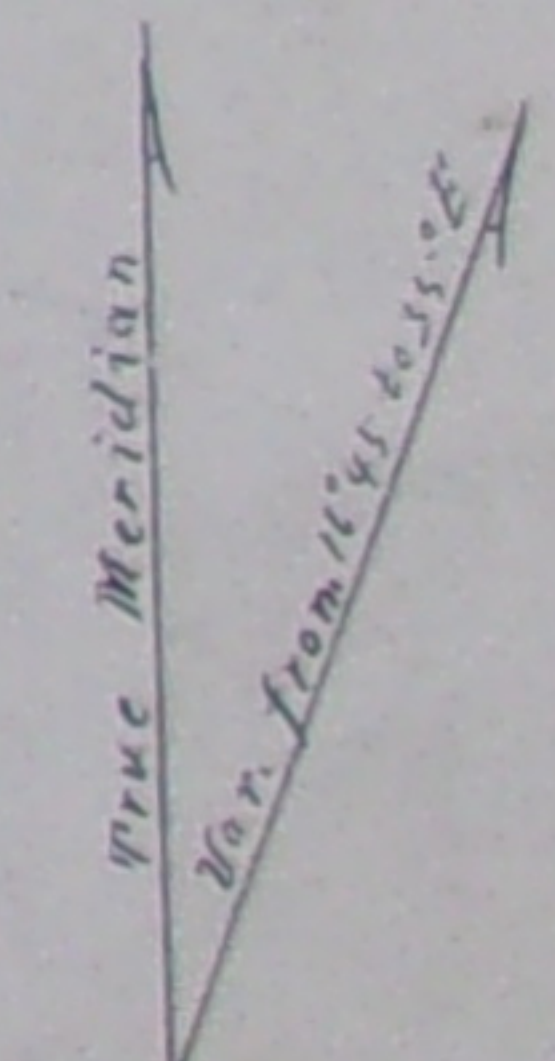

Scale 25 chains to 1 inch