


Township 6 North, Range 33 East, Will. Mer. Oregon.

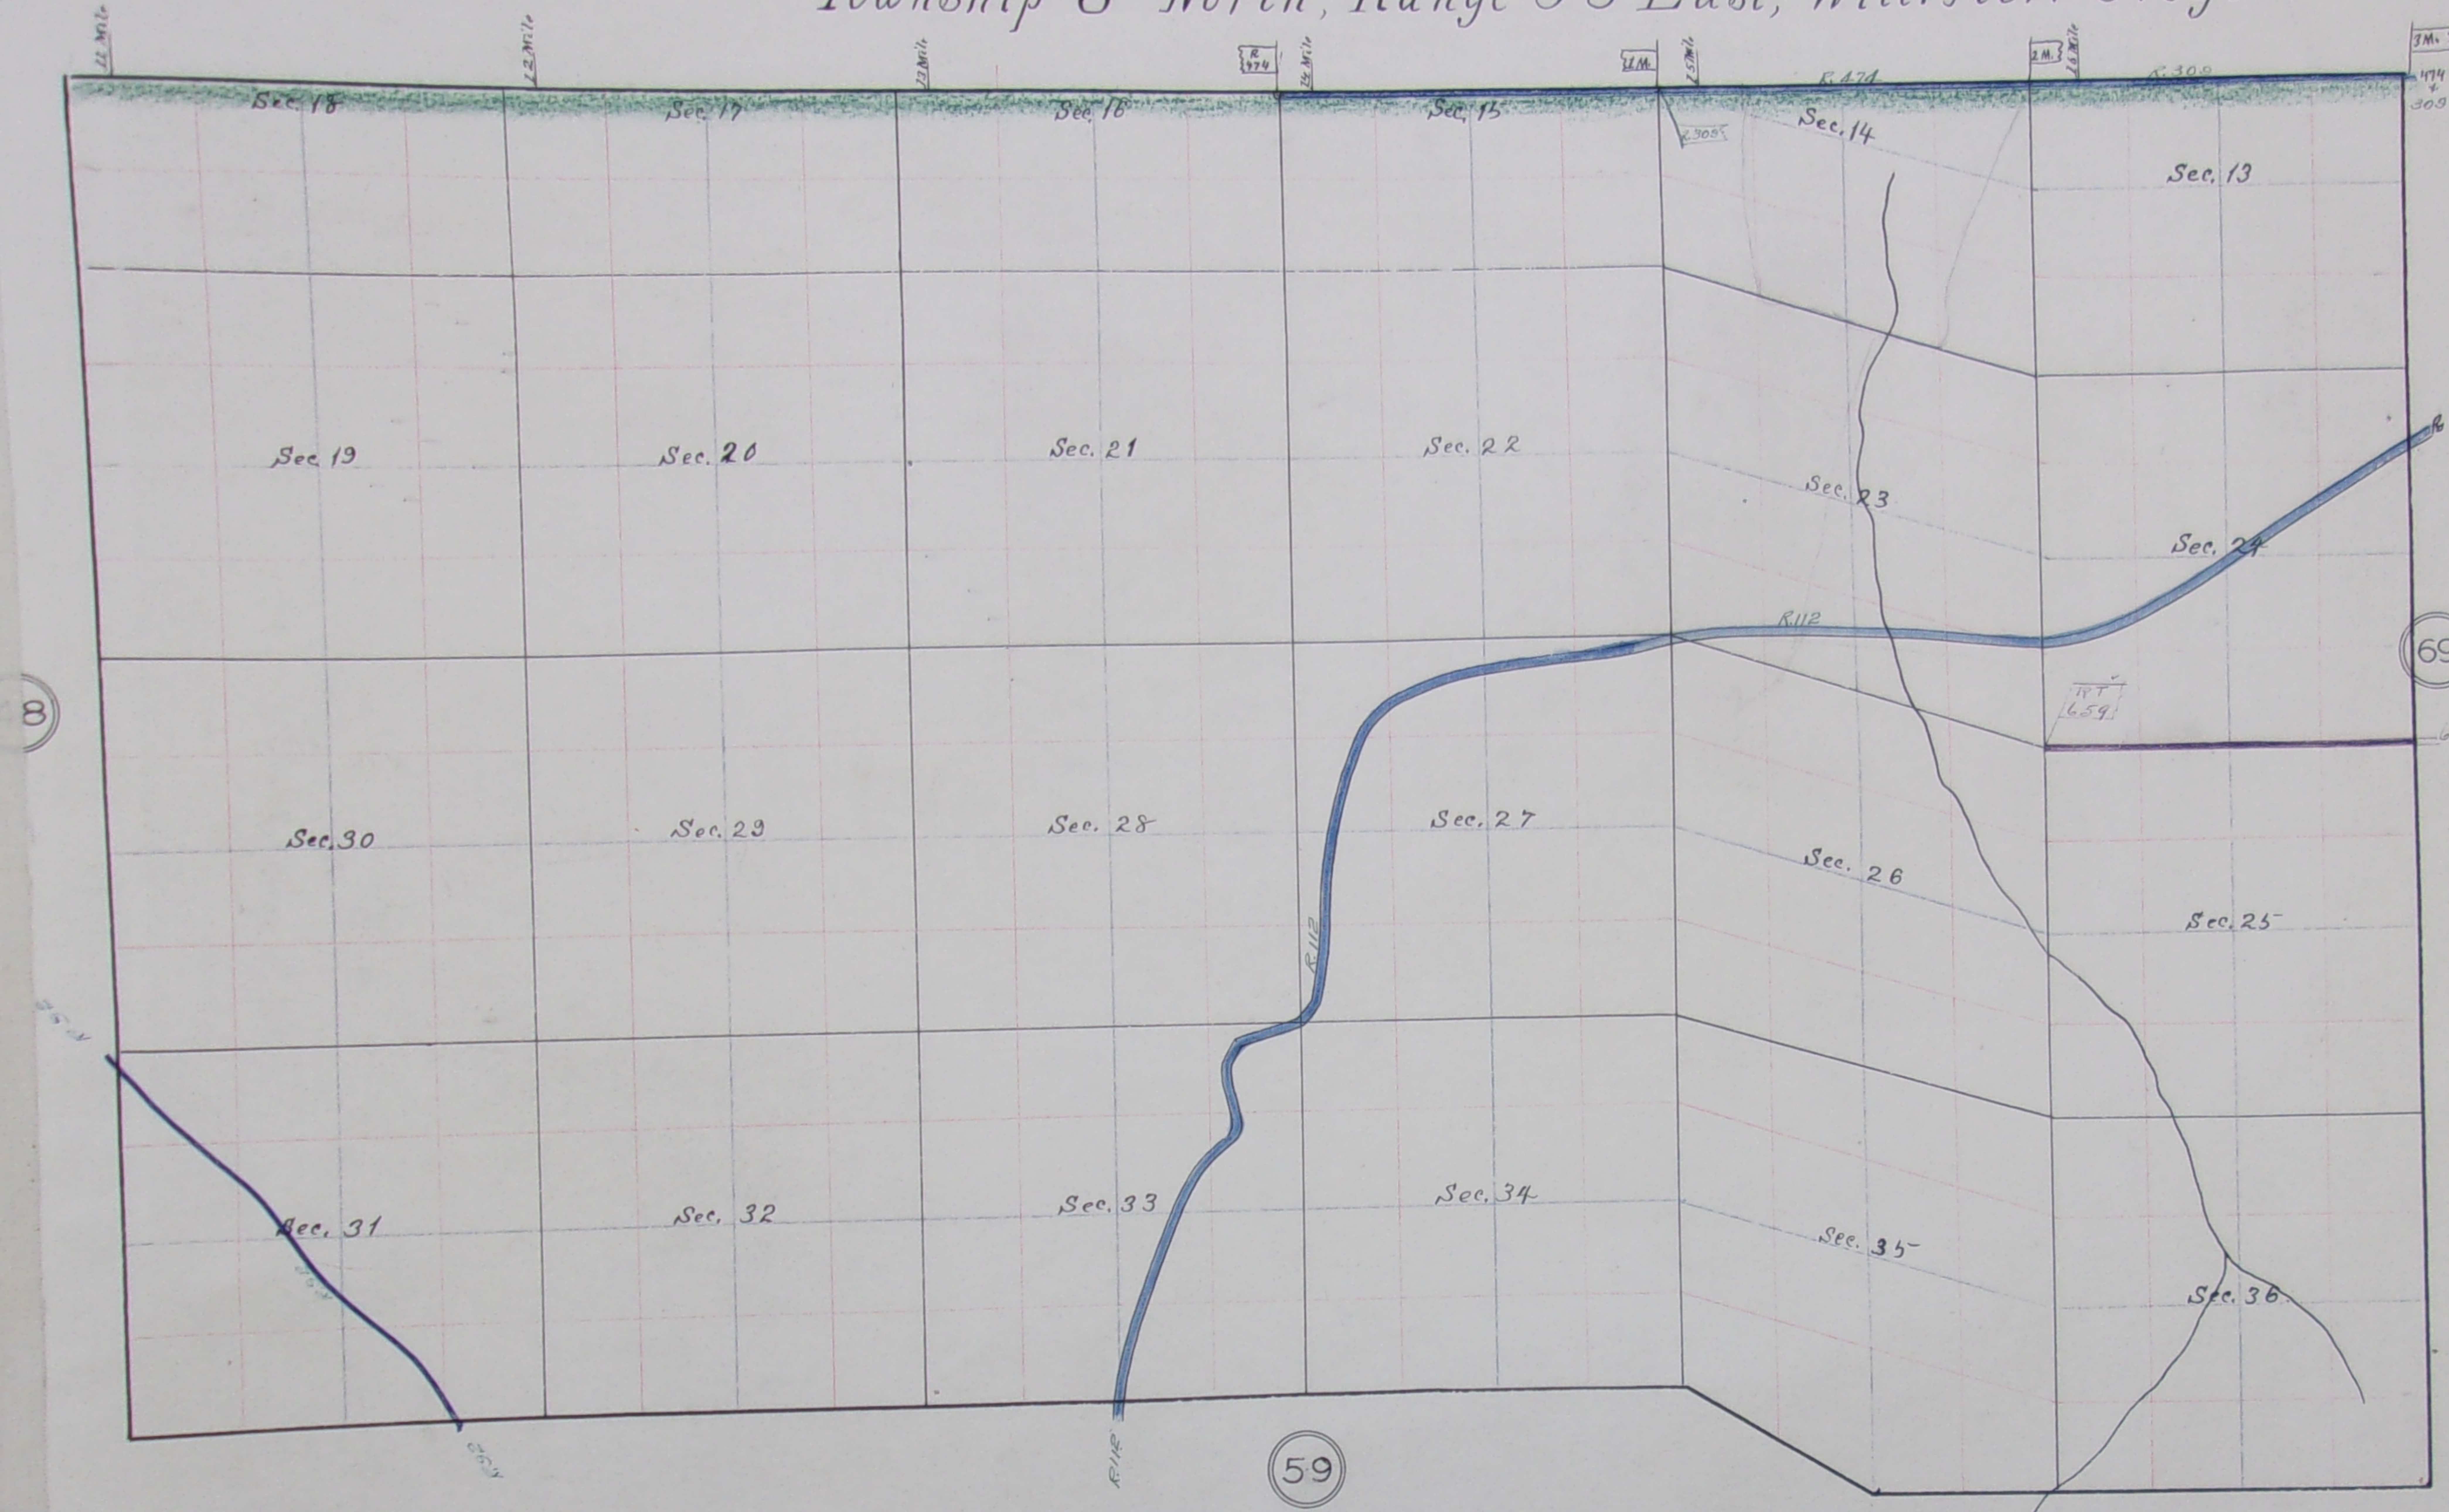


Date	No. Box	Book	Page	Date	No. Box	Book	Page
Mar 6 1896	414	133	J 552				
Jun 14 1892	112	13	E 370				
June 6, 1905	659	233	M 291				
Sept 6 1888	309						
Sept 11 1880	82						

True Meridian  
Var. from 30° to 23' 10" N

Scale 25 chains to 1 inch

Township 7 South, Range 34 East, Will. Mer. Oregon.

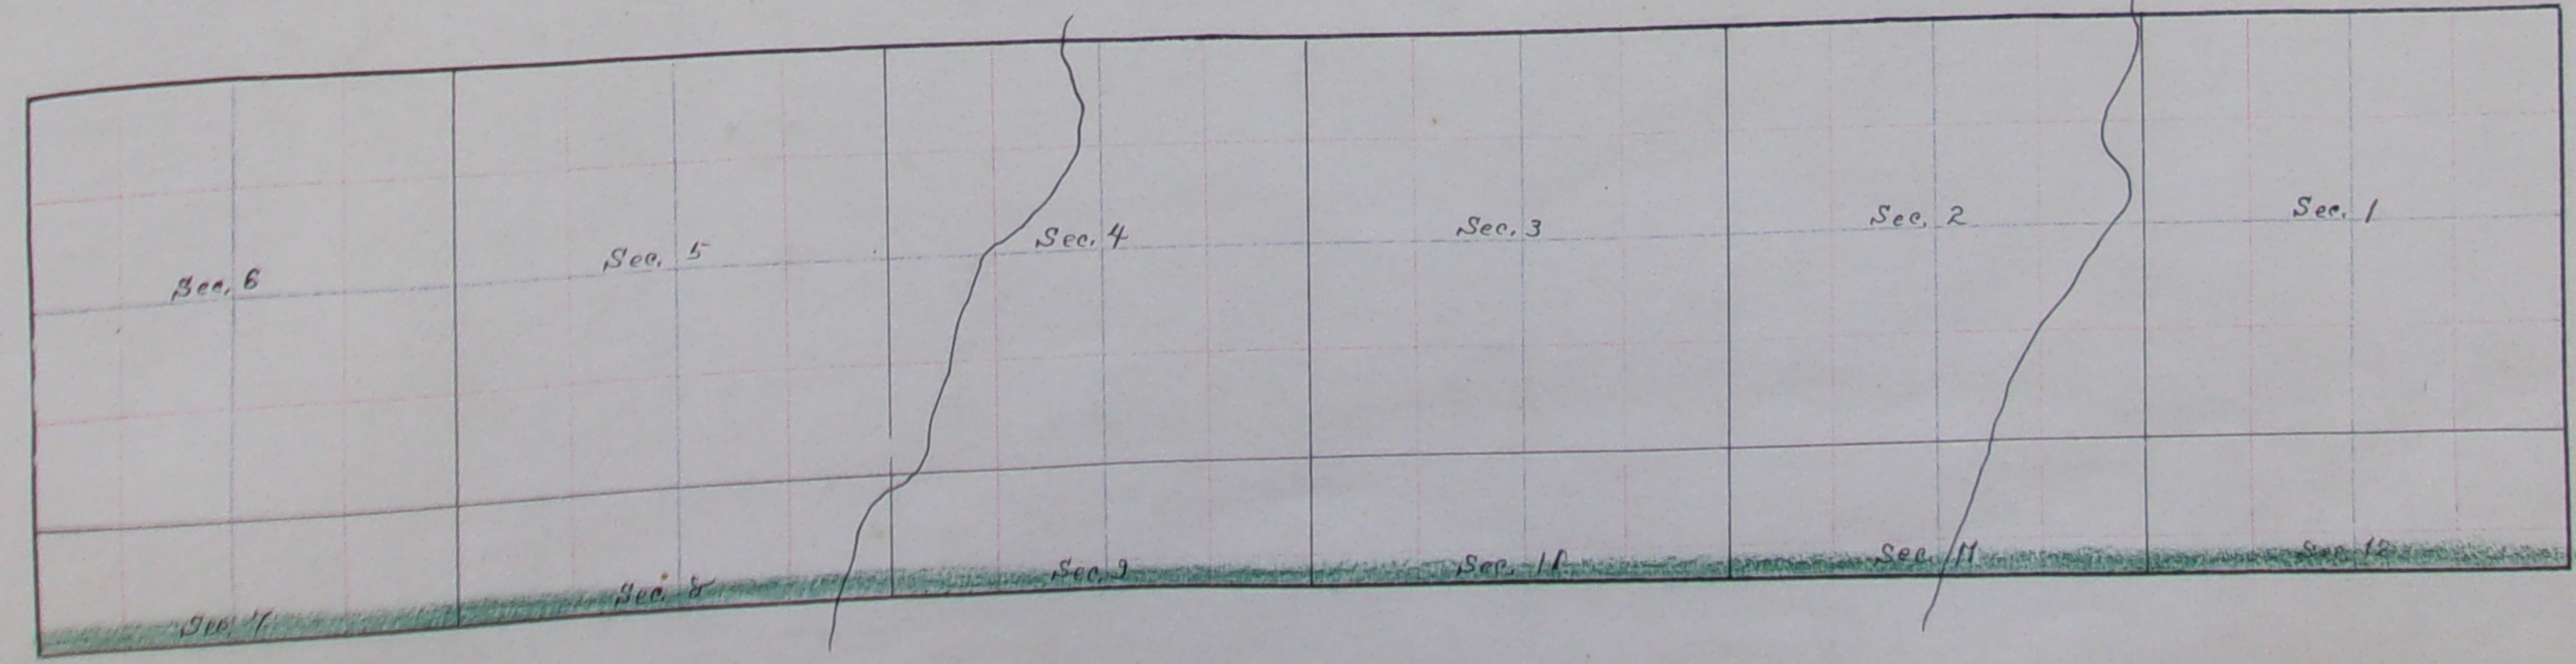

Date	No. Box	Book	Page	Date	No. Box	Book	Page

True Meridian  
Var. from 30° to 23' 10" N

Scale 25 chains to 1 inch