



Township 1 North, Range 34 East Will. Mer. Oregon.

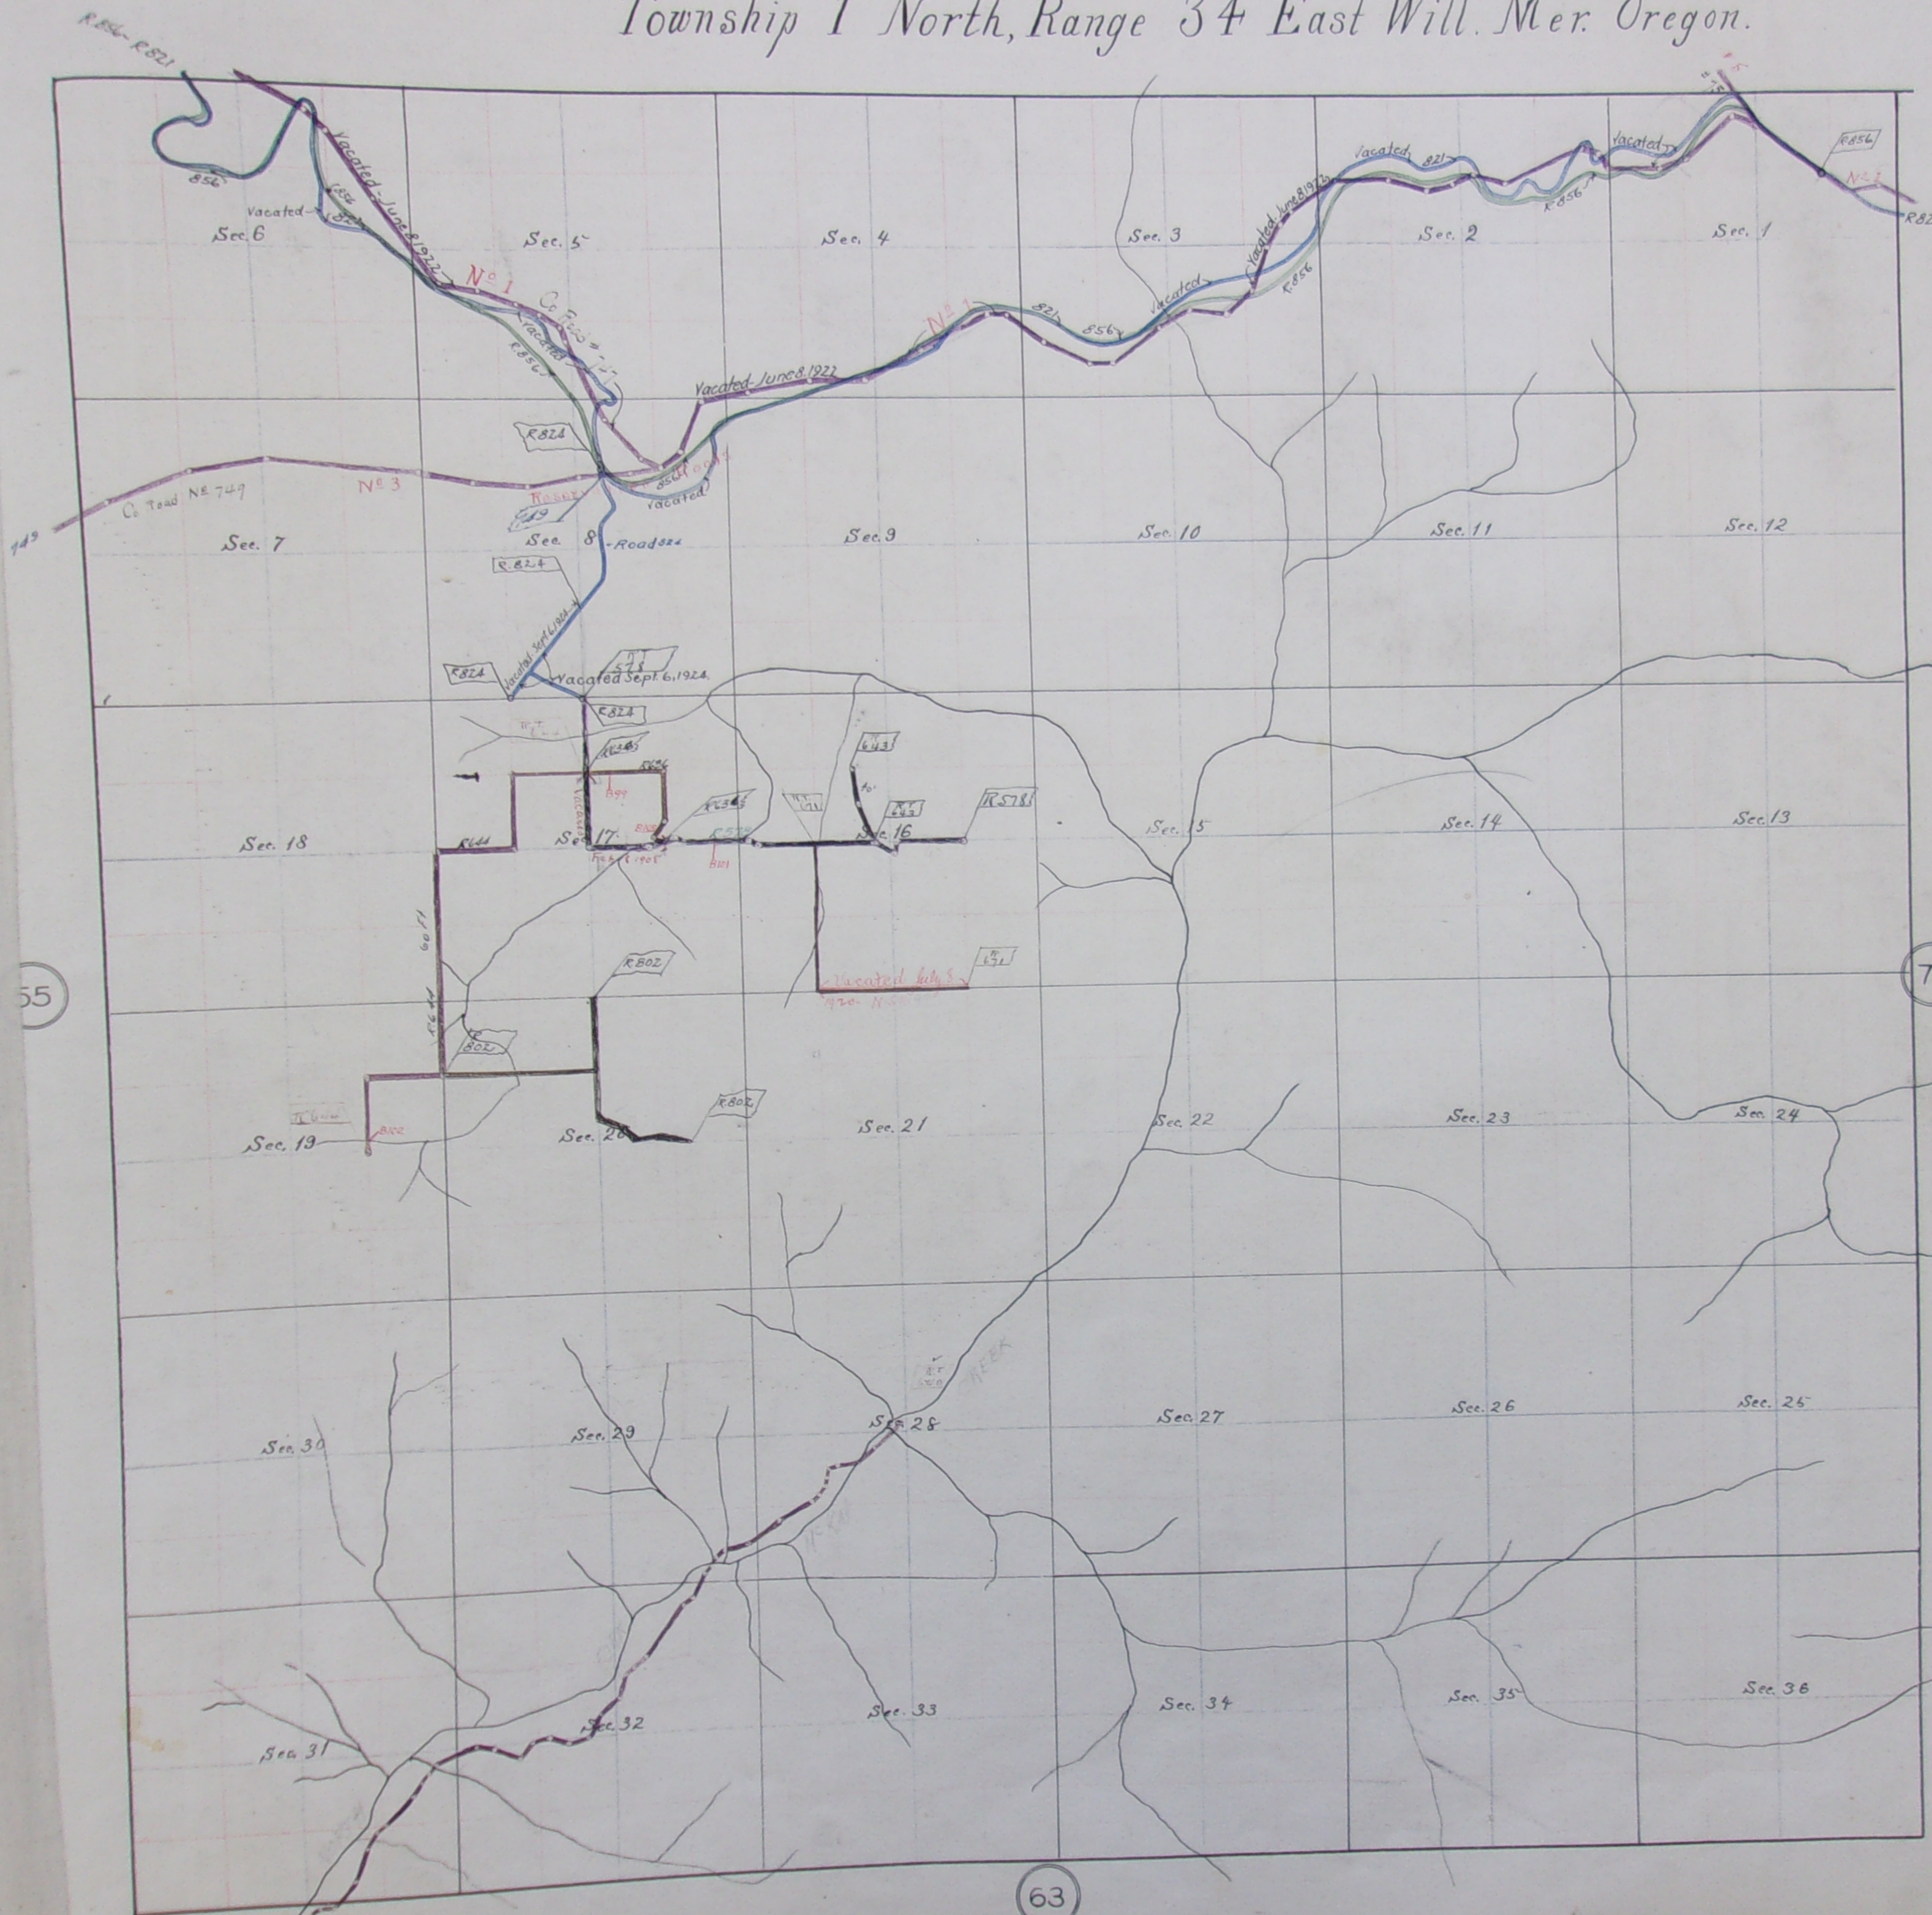

Date	No. Box	Book	Page	Date	No. Box	Book	Page
May 2, 1906	378	925	771	13			
Mar 6, 1908	644	253	771	257			
Feb 5, 1908	636	462	771	246			
Feb 8, 1908	636	462	771	244			
Mar 6, 1908	643	462	771	256			
Feb 8, 1908	640		771	245			
July 9, 1909	671		771	377			
Aug 5, 1913	673	211	771	357			
Oct 10, 1910	704	45	771	457			
June 8, 1922	821	0	0	87			
Oct 10, 1922	824		0	109			
March 6, 1920	802						
Oct 9, 1925	856		0				

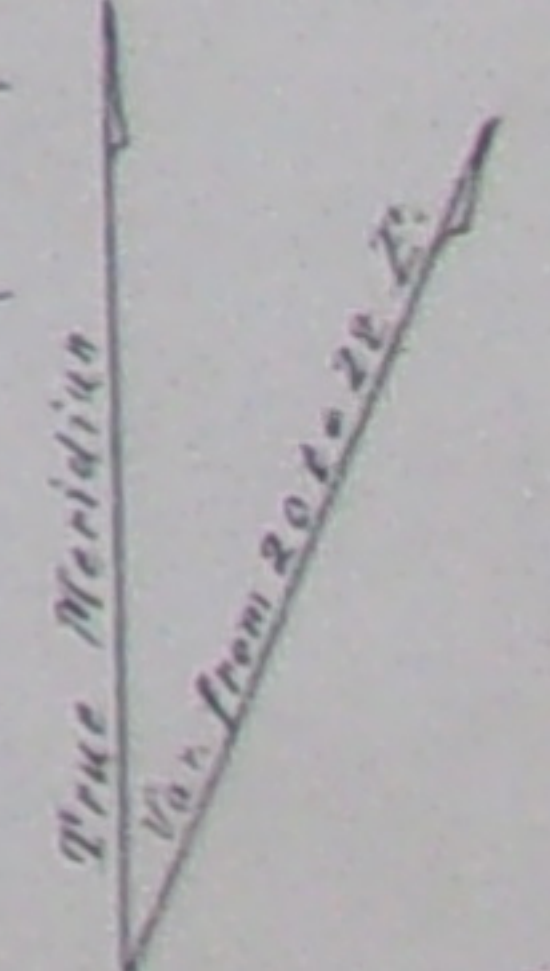

Scale 25 chains to 1 inch.