



Township 1 South Range 35 East Will. Mer. Oregon.

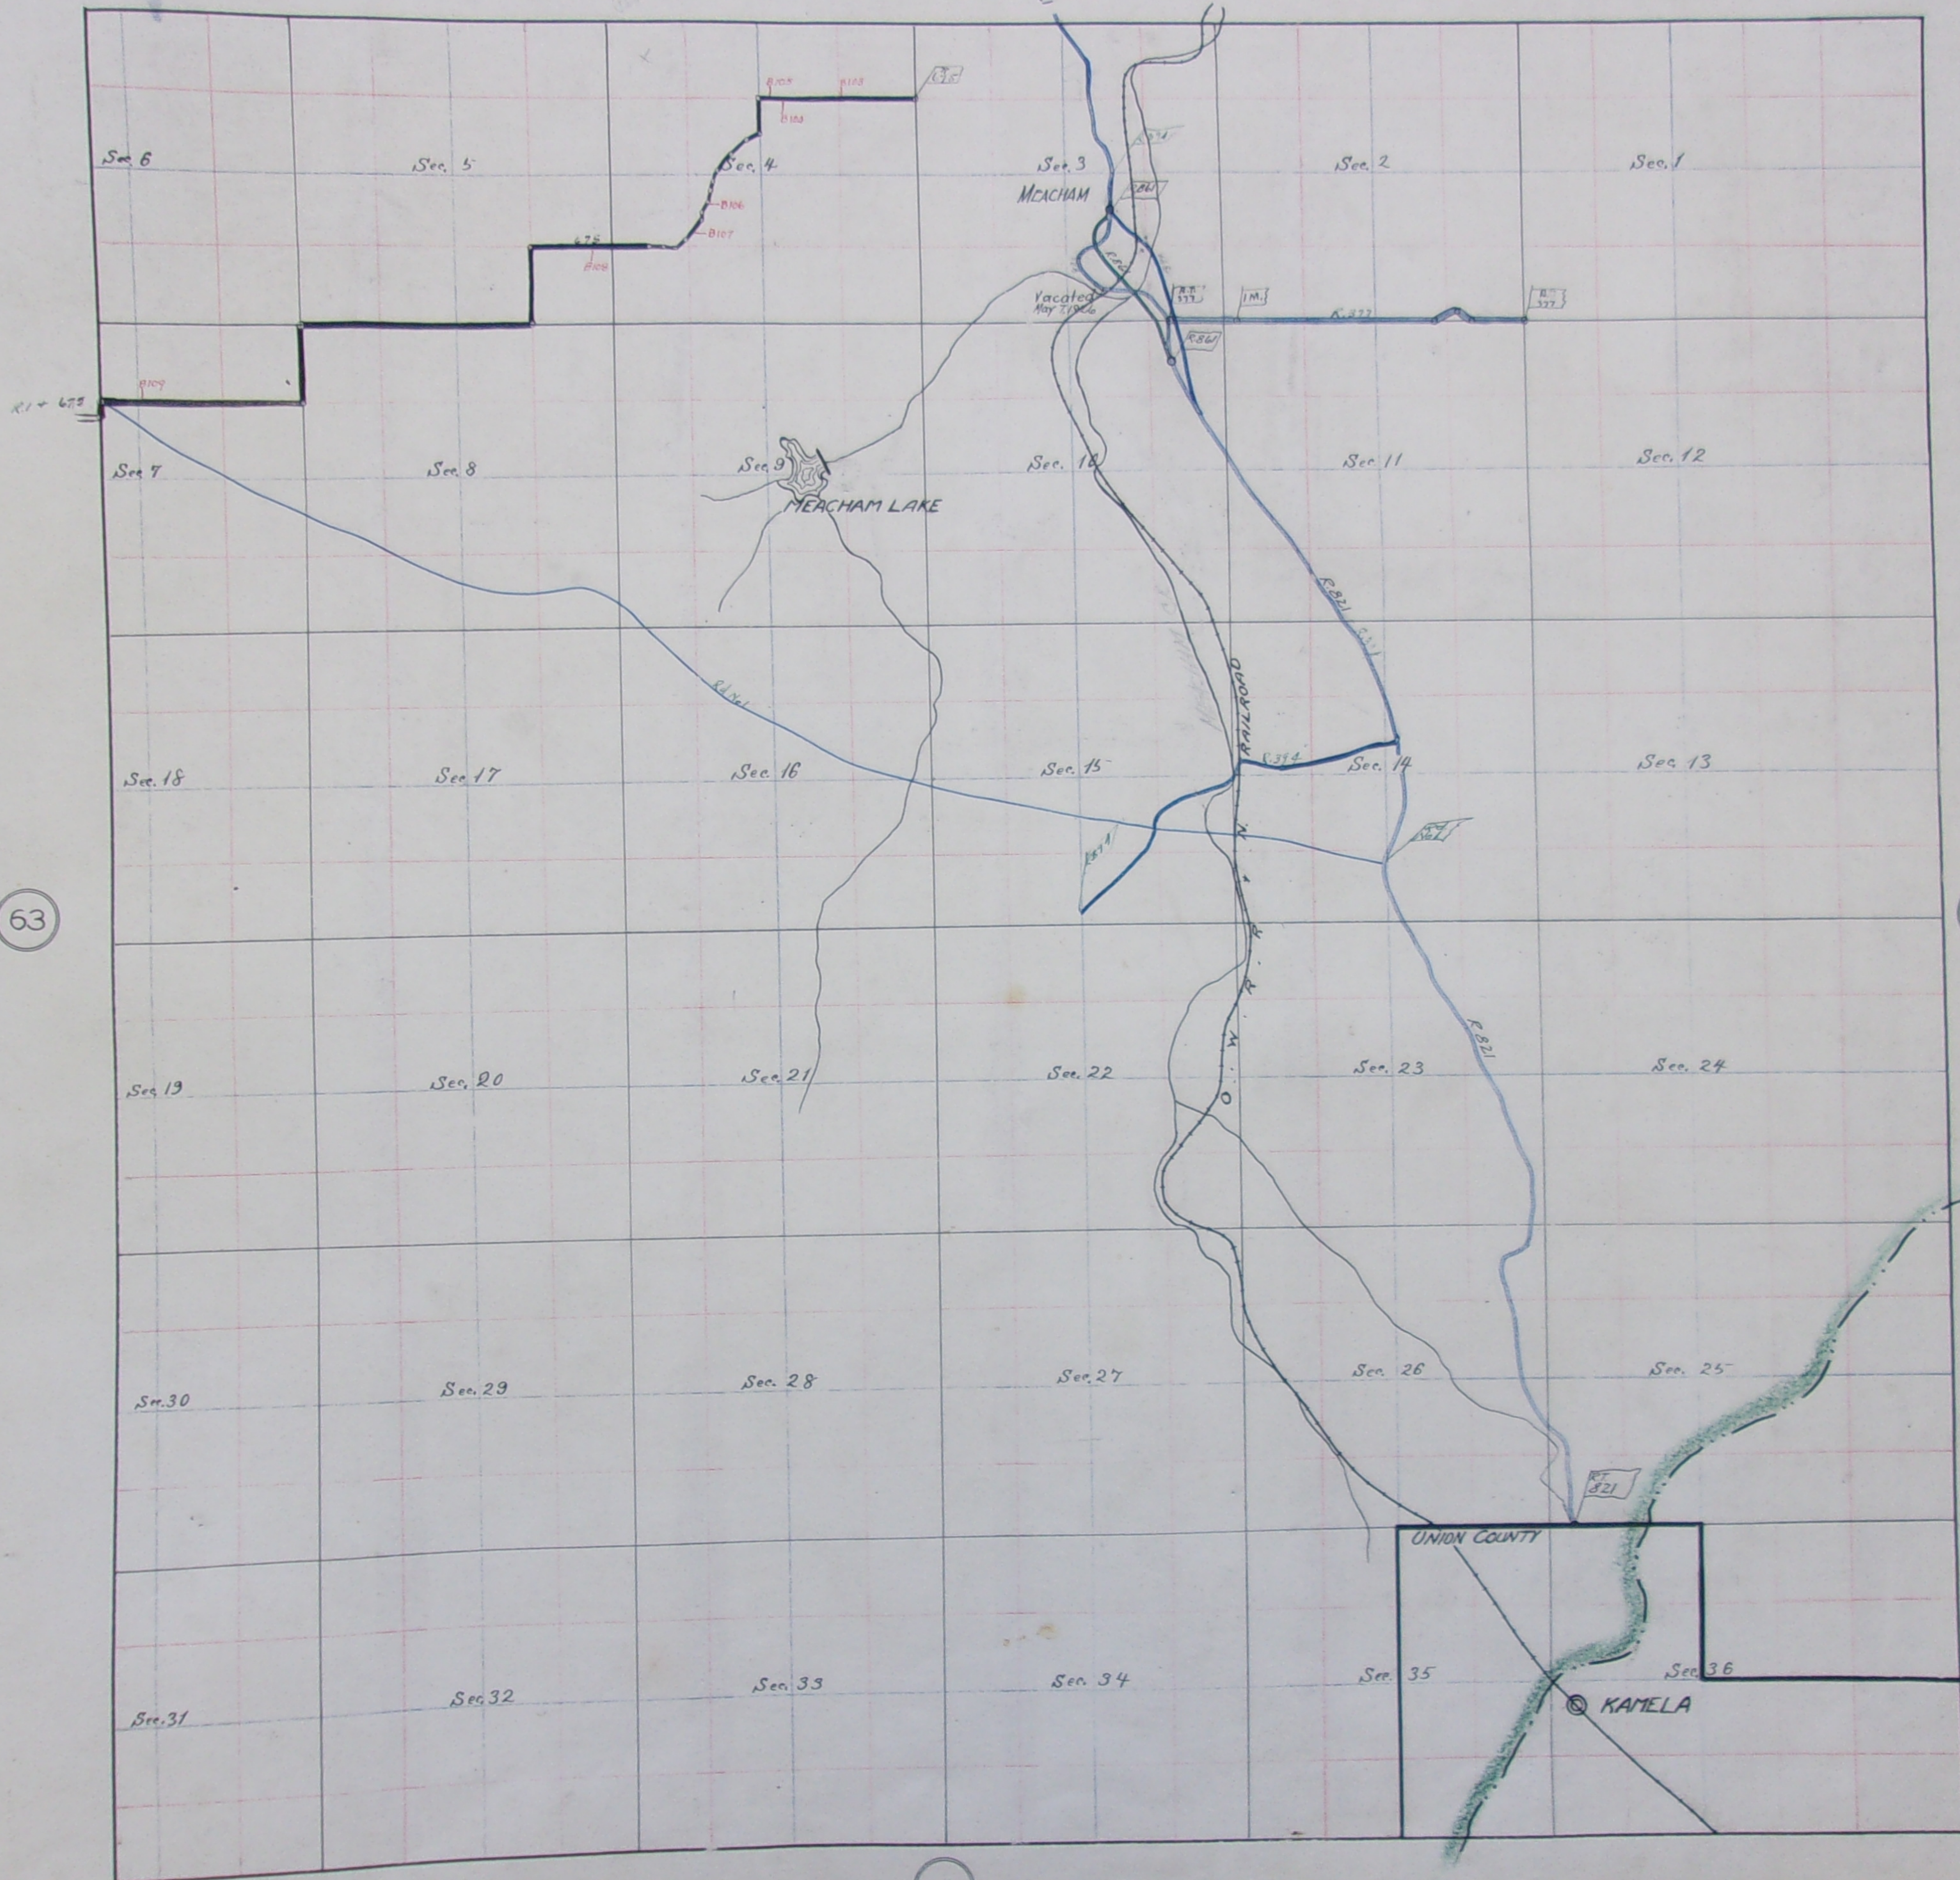

Date	No.	Box	Book	Page
Jan 11 1892	277	727	1	76
Oct 1909	675	-	711	
June 8 1922	821	✓	0	87
May 7 1926	861	✓	0	
Sept 19 1932	384	✓		
Sept 16 1946	1	✓		

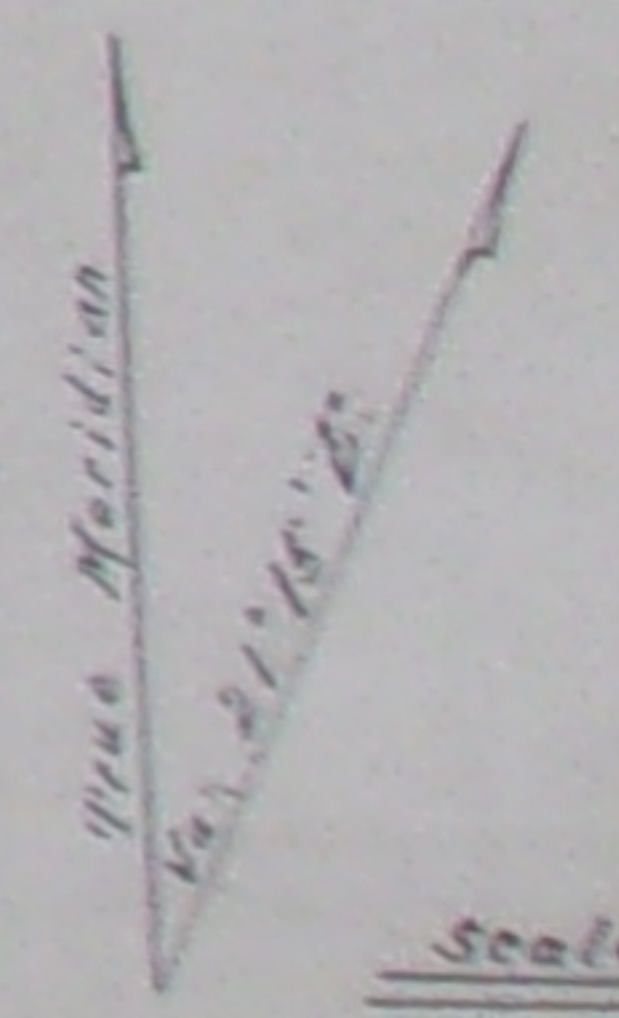

Scale 25 chains to 1 inch