



Township 1 ⁷² North, Range 35 East Will. Mer. Oregon.

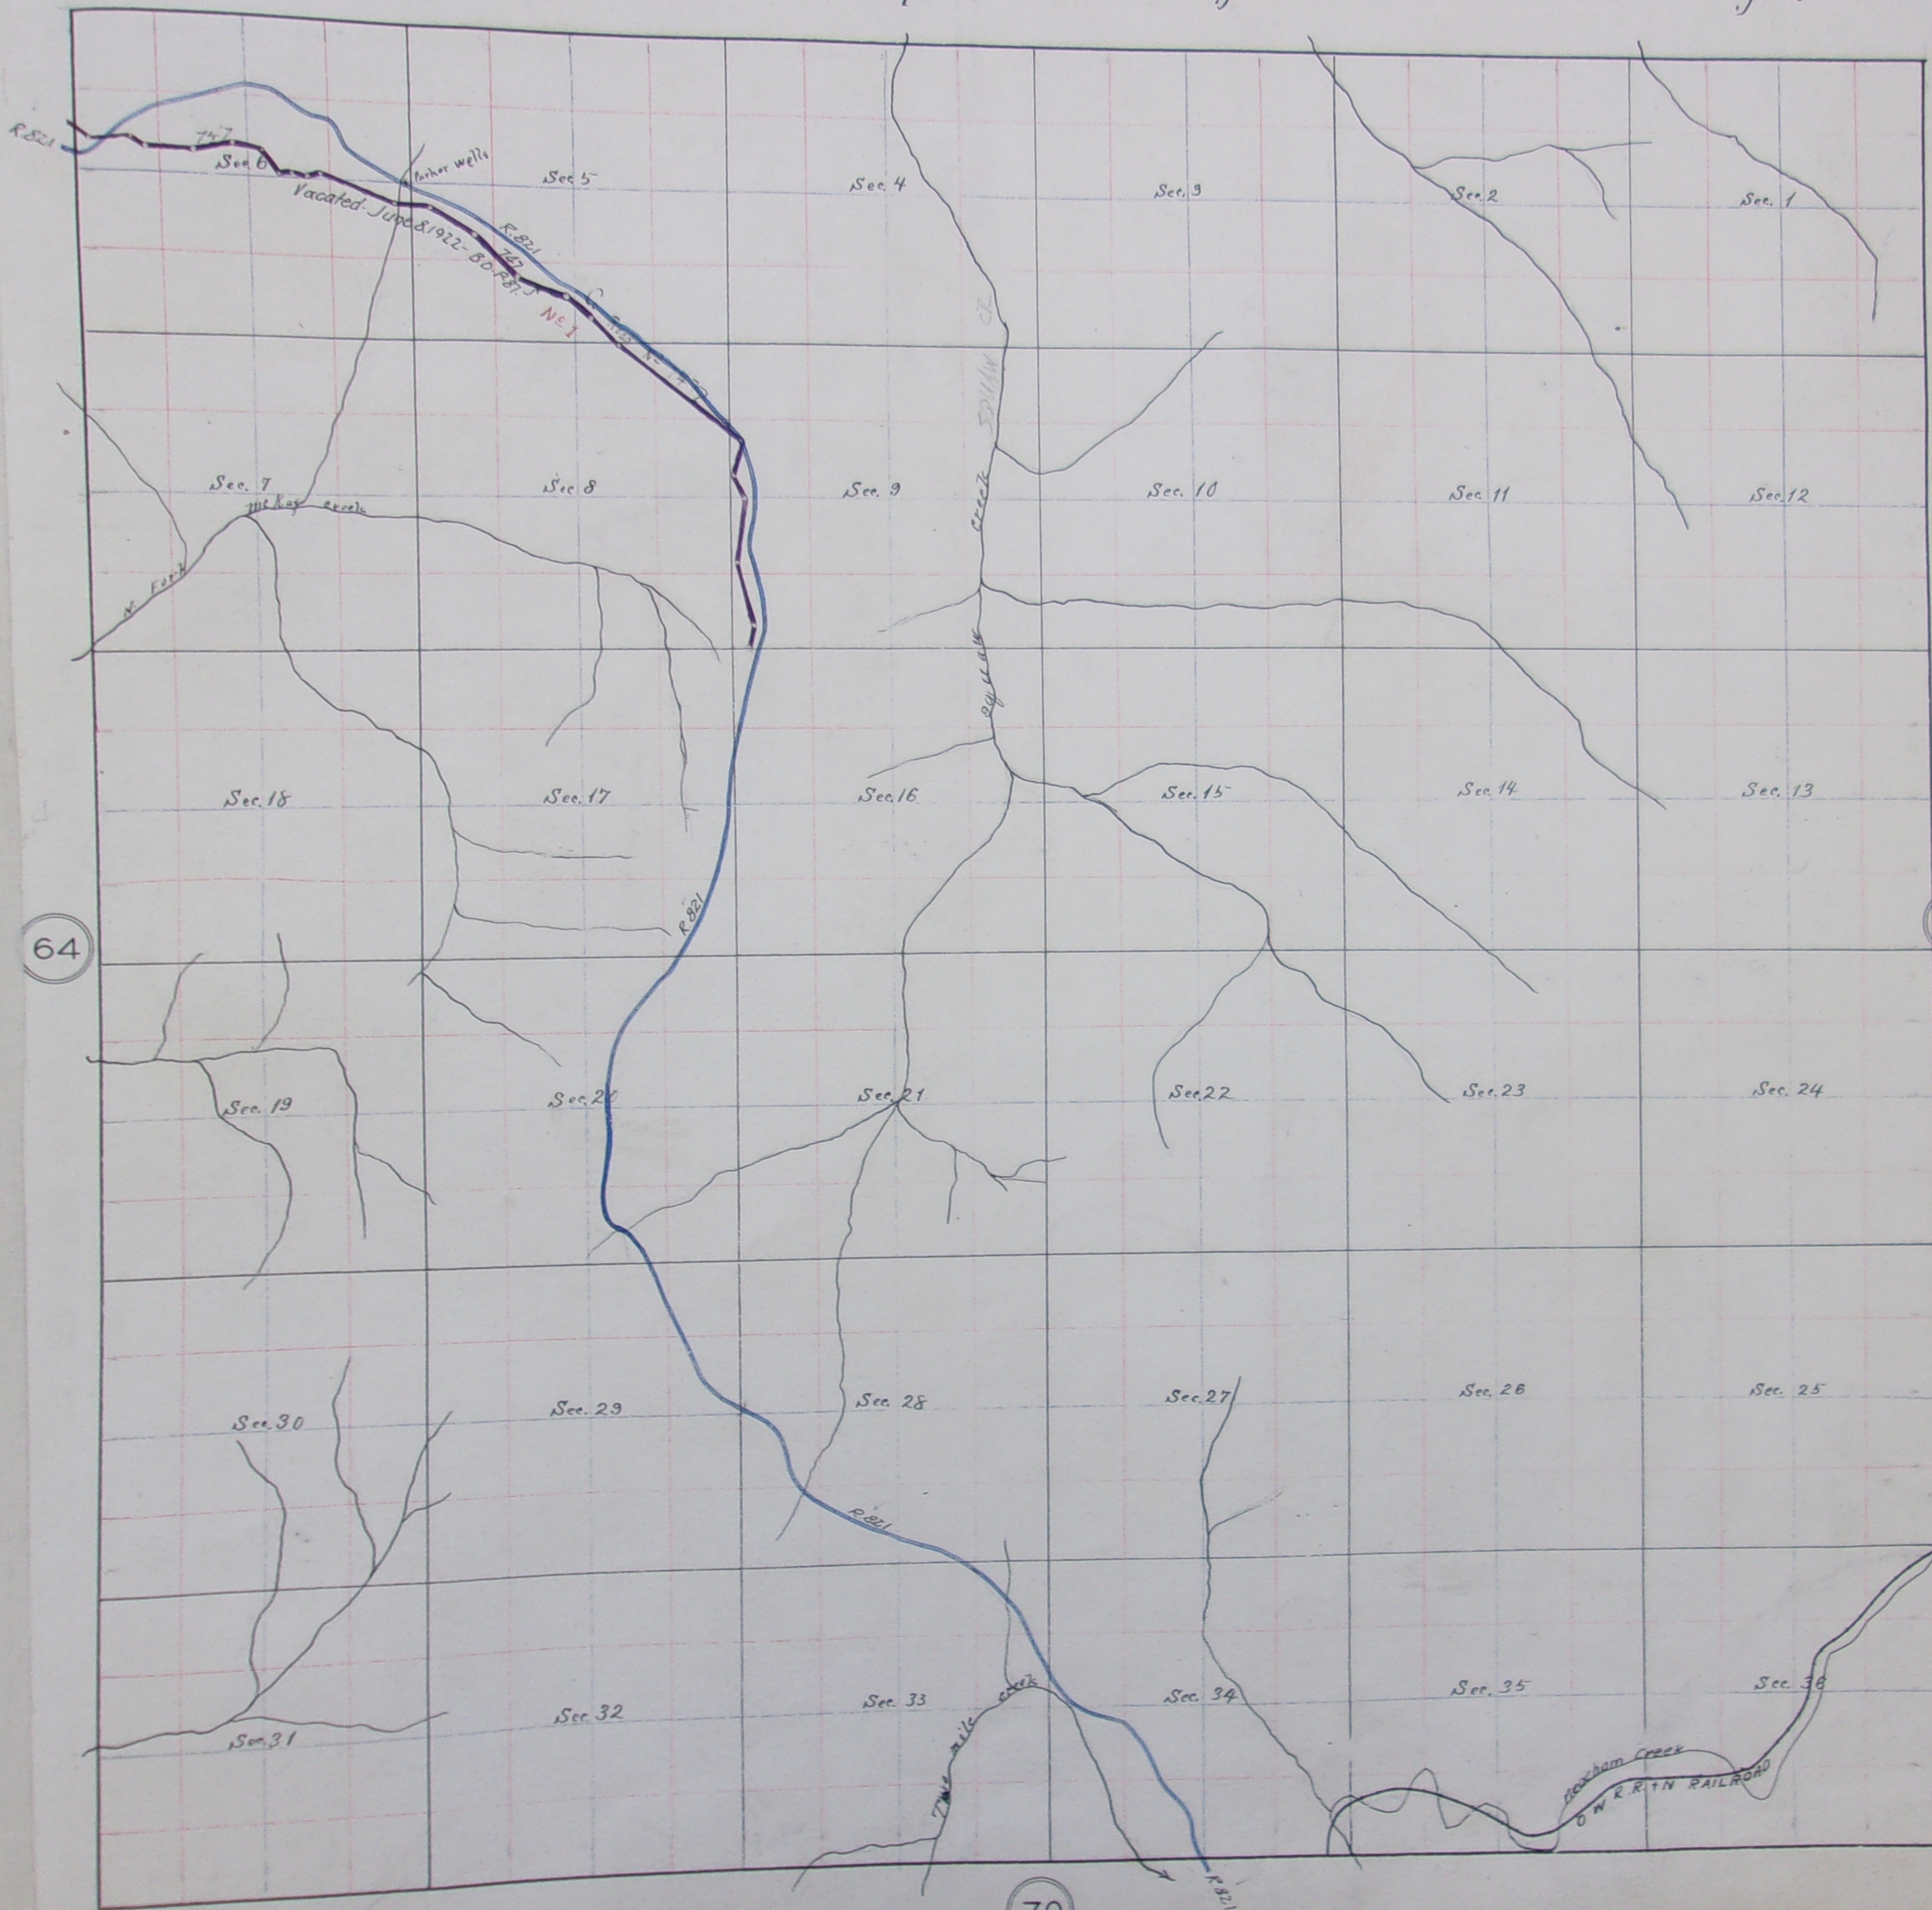

Date	No.	Box	Book	Page	Date	No.	Box	Book	Page
June 5, 1913	Reservoir			78					
Oct 5, 1910	Head N.L.			487					
June 8, 1922	821		0	87					

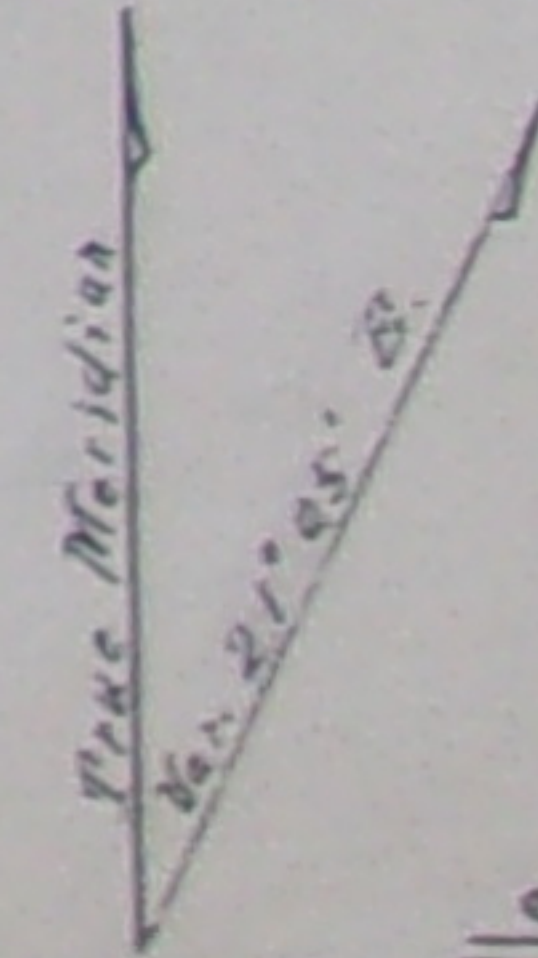

Scale 25 chains to 1 inch.

64

77

70