

LM-JD-278
DORIS S BOUNDS
LOT 12 13 & 14 BLK 6 & LOT 6 BLK 7
UMATILLA HEIGHTS
R/W & LENGTH 171'
0.7 ACRE
STA 125+99.2 TO STA 127+70.0

LM-JD-278-R
ALLEYS & STREETS UMATILLA HEIGHTS
ALLEYS
P STA 127+58
P STA 145+05
MARGARET STREET ENCROACHMENT
OPP STA 126+55 TO OPP STA 127+65
DRIVER AVENUE 60' R/W & STA 129+35.0

LM-JD-278 B-R
UMATILLA COUNTY RD NO 618
66' R/W
& STA 132+43.0




LM-JD-285
BESSIE GOFF ET AL
PART OF SE 1/4 SW 1/4 SEC 16
R/W & LENGTH 1366'
4.5 ACRES
STA 153+27.5 TO STA 166+95.0

LM-JD-285A
PACIFIC POWER & LIGHT COMPANY
POWER LINE
STA 153+35.5

Mc NARY - SWITCHYARD SOUTH CORRIDOR

PAC PWR & LIGHT CO
McNARY-WALLA WALLA
CONTRACT NO 82931
STA 132+35

UMATILLA ELECTRIC COOP ASS'N
CONT NO 59636 & 59704
STA 152+96.4

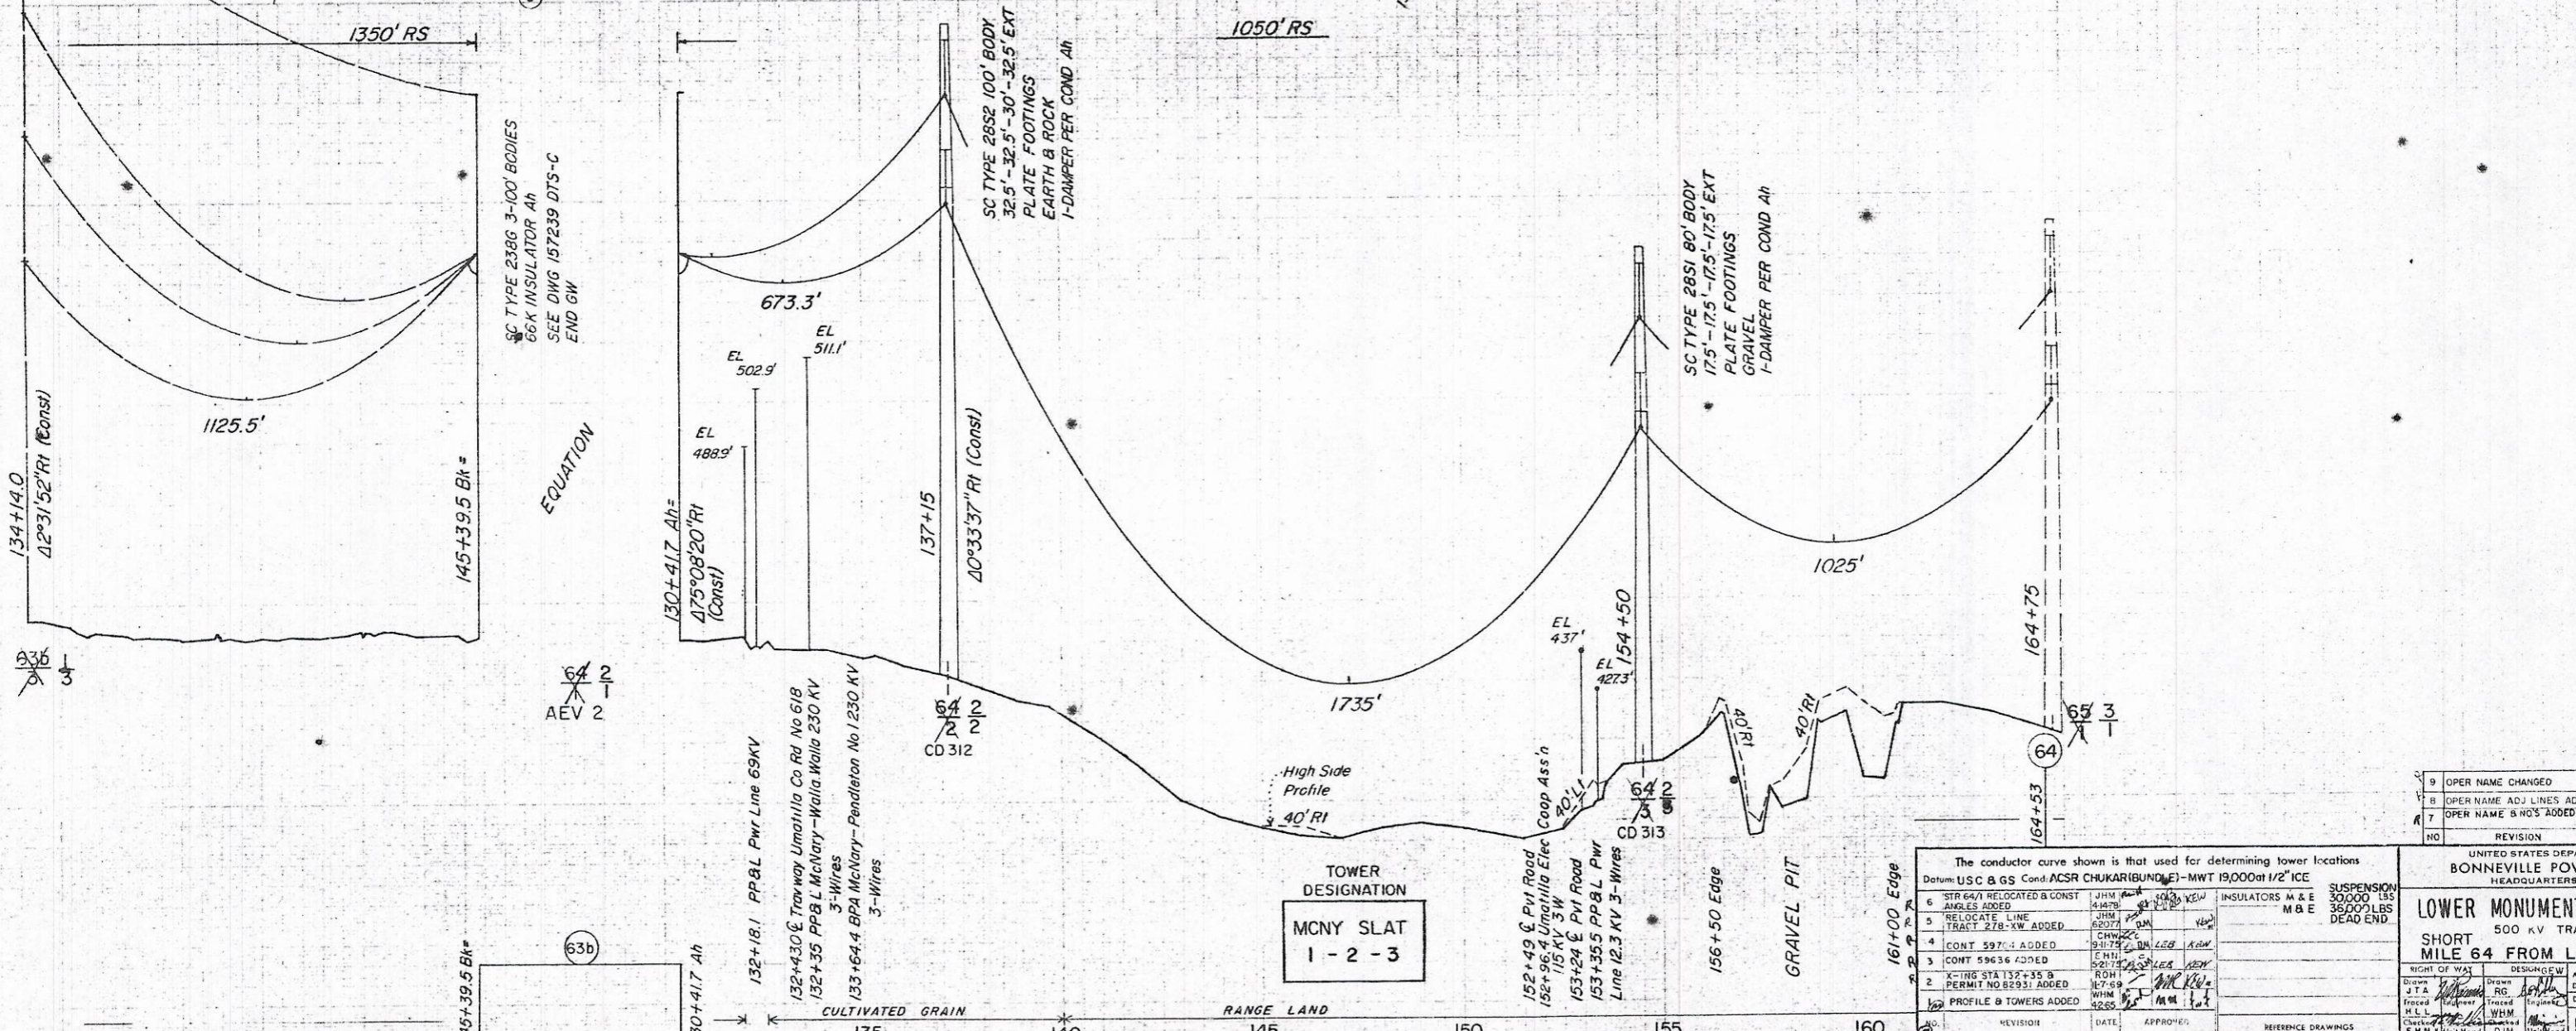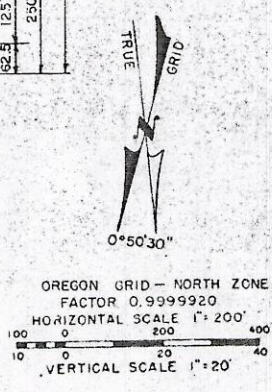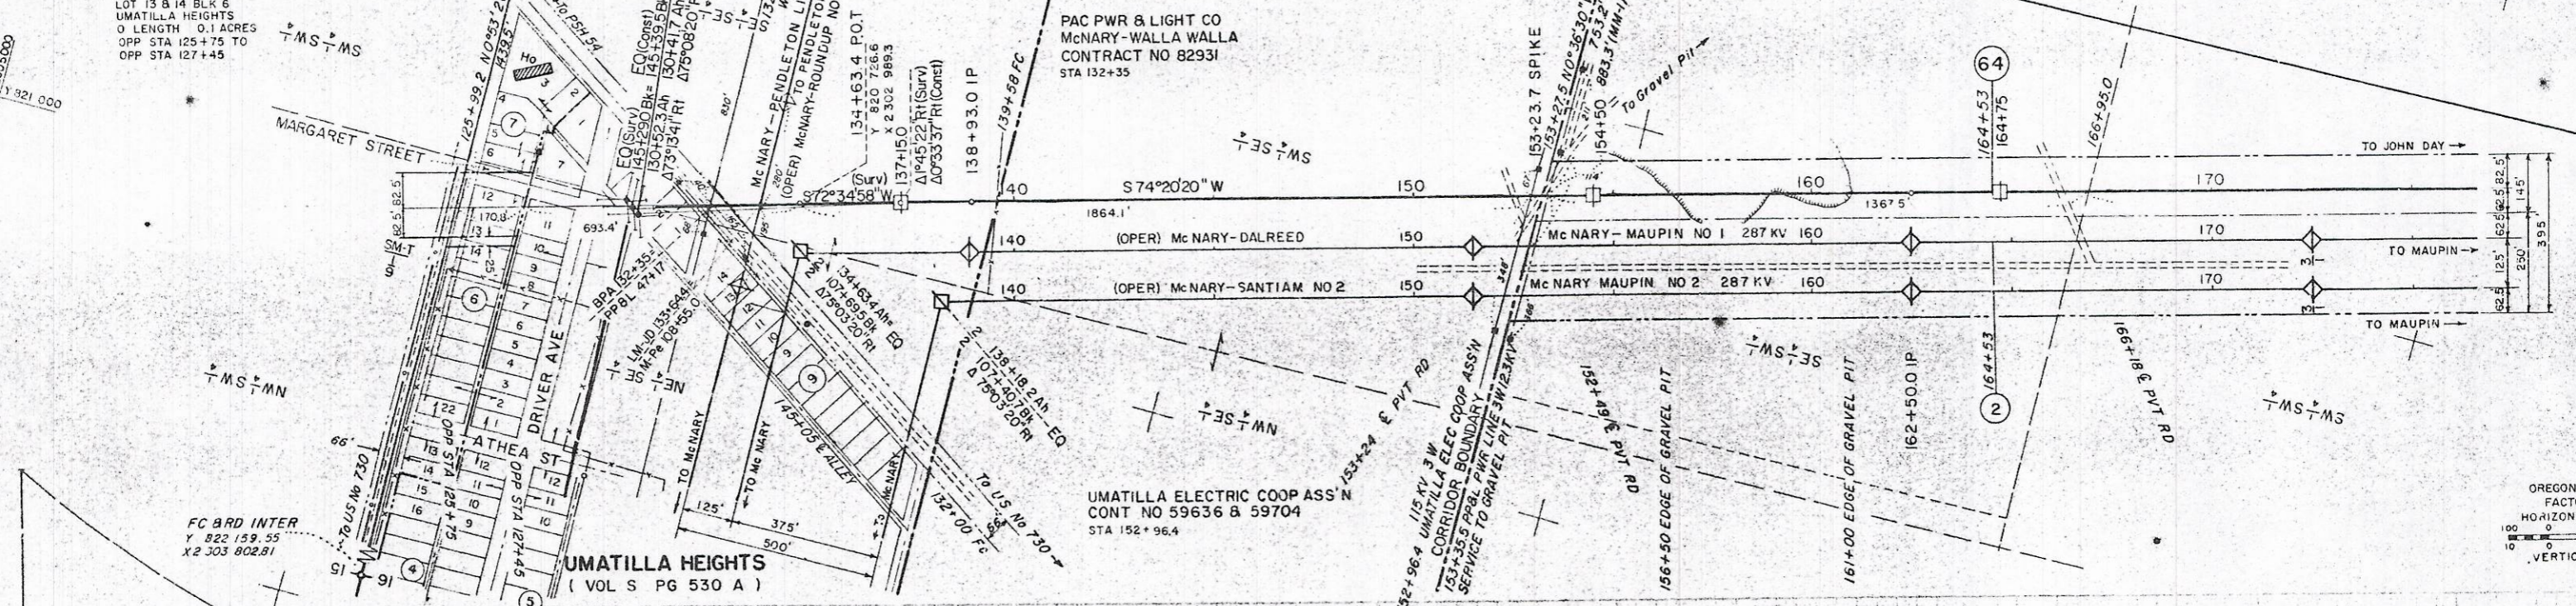


8	REVISION	DATE	APPROVED	DATE	APPROVED	DATE

UNITED STATES DEPARTMENT OF THE INTERIOR
BONNEVILLE POWER ADMINISTRATION
HEADQUARTERS, PORTLAND, OREGON

LOWER MONUMENTAL-JOHN DAY NO 1
500 KV TRANSMISSION LINE (3,411.3)
SHORT MILE 64 FROM LOWER MONUMENTAL

DATE: 4-9-64
SHEET: 64 OF 64
129664 DTM-D 103-11