
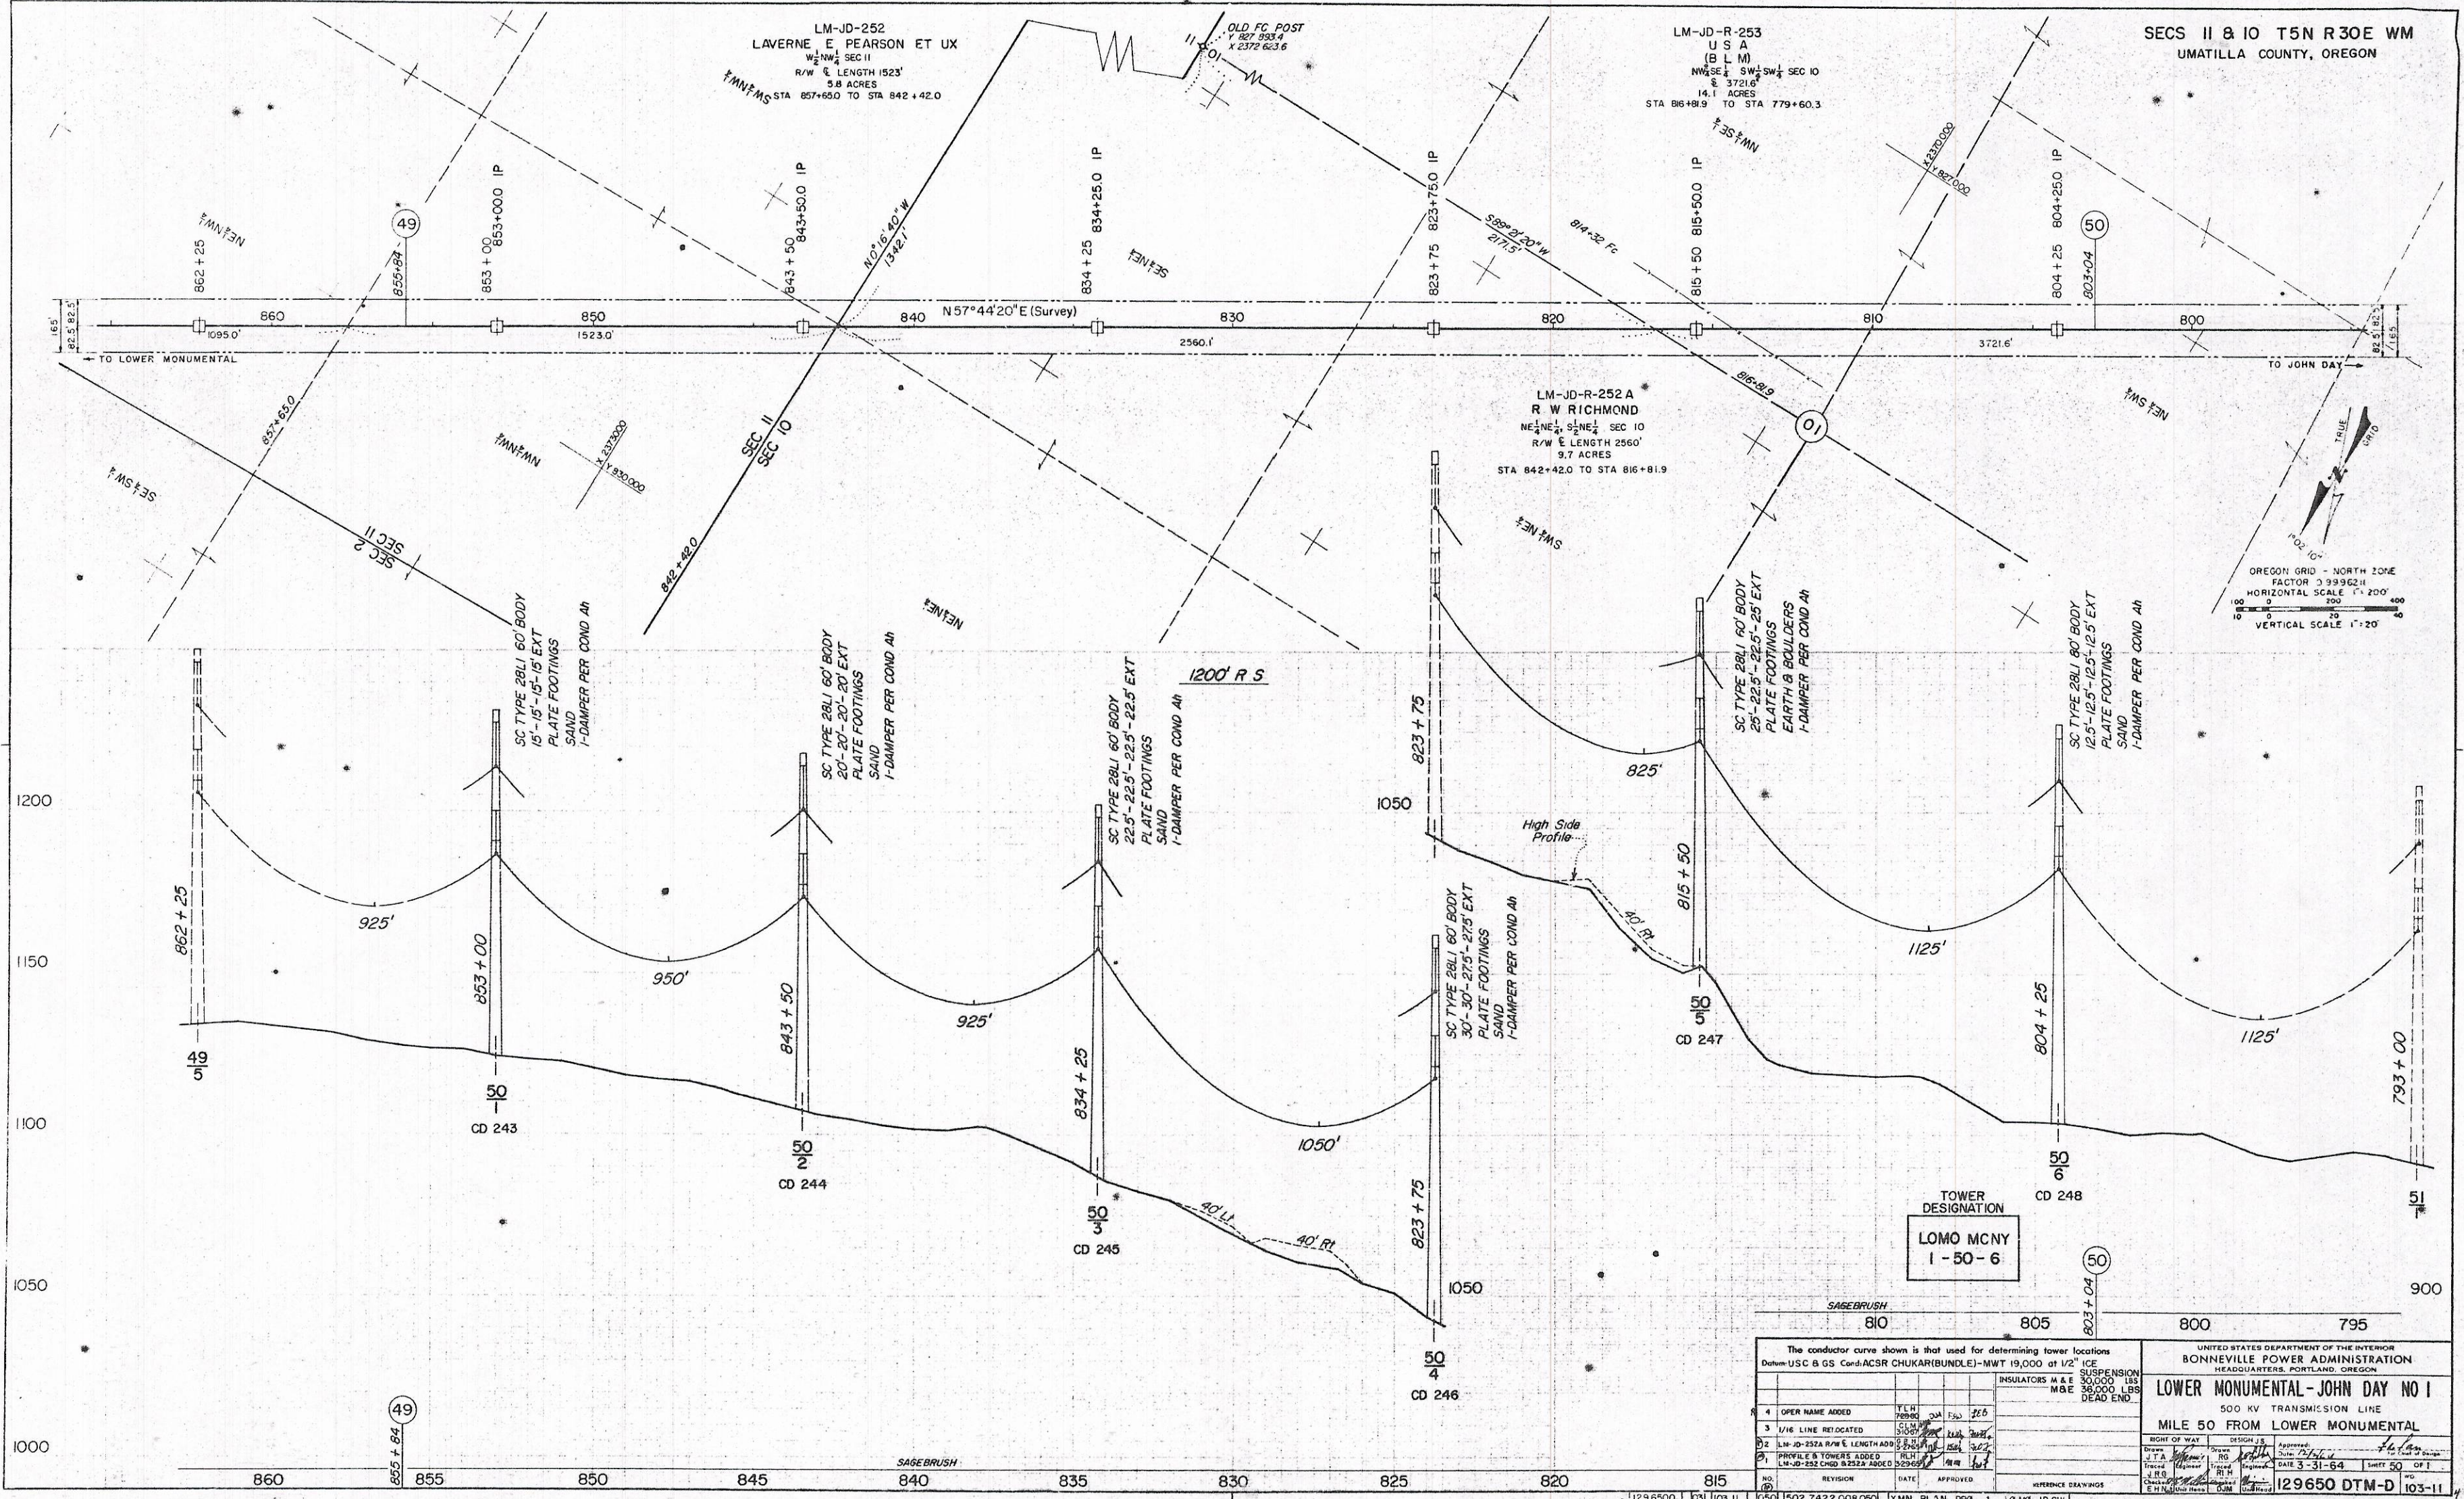


LM-JD-252
LAVERNE E PEARSON ET UX
W $\frac{1}{2}$ NW $\frac{1}{4}$ SEC II
R/W & LENGTH 1523'
5.8 ACRES
STA 857+65.0 TO STA 842+42.0

LM-JD-R-253
U S A
(B L M)
NW $\frac{1}{4}$ SE $\frac{1}{4}$ SW $\frac{1}{4}$ SEC IO
& 3721.6'
14.1 ACRES
STA 816+81.9 TO STA 779+60.3

LM-JD-R-252 A
R W RICHMOND
NE $\frac{1}{4}$ NE $\frac{1}{4}$ S $\frac{1}{2}$ NE $\frac{1}{4}$ SEC IO
R/W & LENGTH 2560'
9.7 ACRES
STA 842+42.0 TO STA 816+81.9

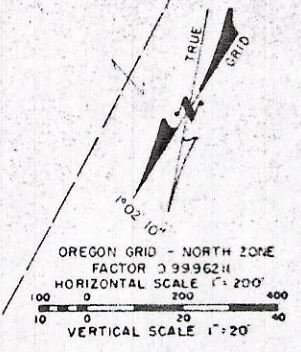

TOWER DESIGNATION
**LOMO MCNY
1-50-6**

NO.	REVISION	DATE	APPROVED
4	OPER NAME ADDED	1/18/64	[Signature]
3	1/16 LINE RELOCATED	1/18/64	[Signature]
2	LM-JD-252A R/W & LENGTH ADDED	1/18/64	[Signature]
1	PROFILE & TOWERS ADDED	1/18/64	[Signature]

UNITED STATES DEPARTMENT OF THE INTERIOR BONNEVILLE POWER ADMINISTRATION HEADQUARTERS, PORTLAND, OREGON	
LOWER MONUMENTAL-JOHN DAY NO 1	
500 KV TRANSMISSION LINE MILE 50 FROM LOWER MONUMENTAL	
Drawn: J.T.A.	Checked: R.H.
Design: J.T.A.	Date: 3-31-64
Sheet: 50 OF 11	Project: 129650 DTM-D
Scale: 1" = 200'	Drawn: J.T.A.