


OREGON GRID — NORTH ZONE
CORRECTION FACTOR 0.999 985 0
HORIZONTAL SCALE
VERTICAL SCALE

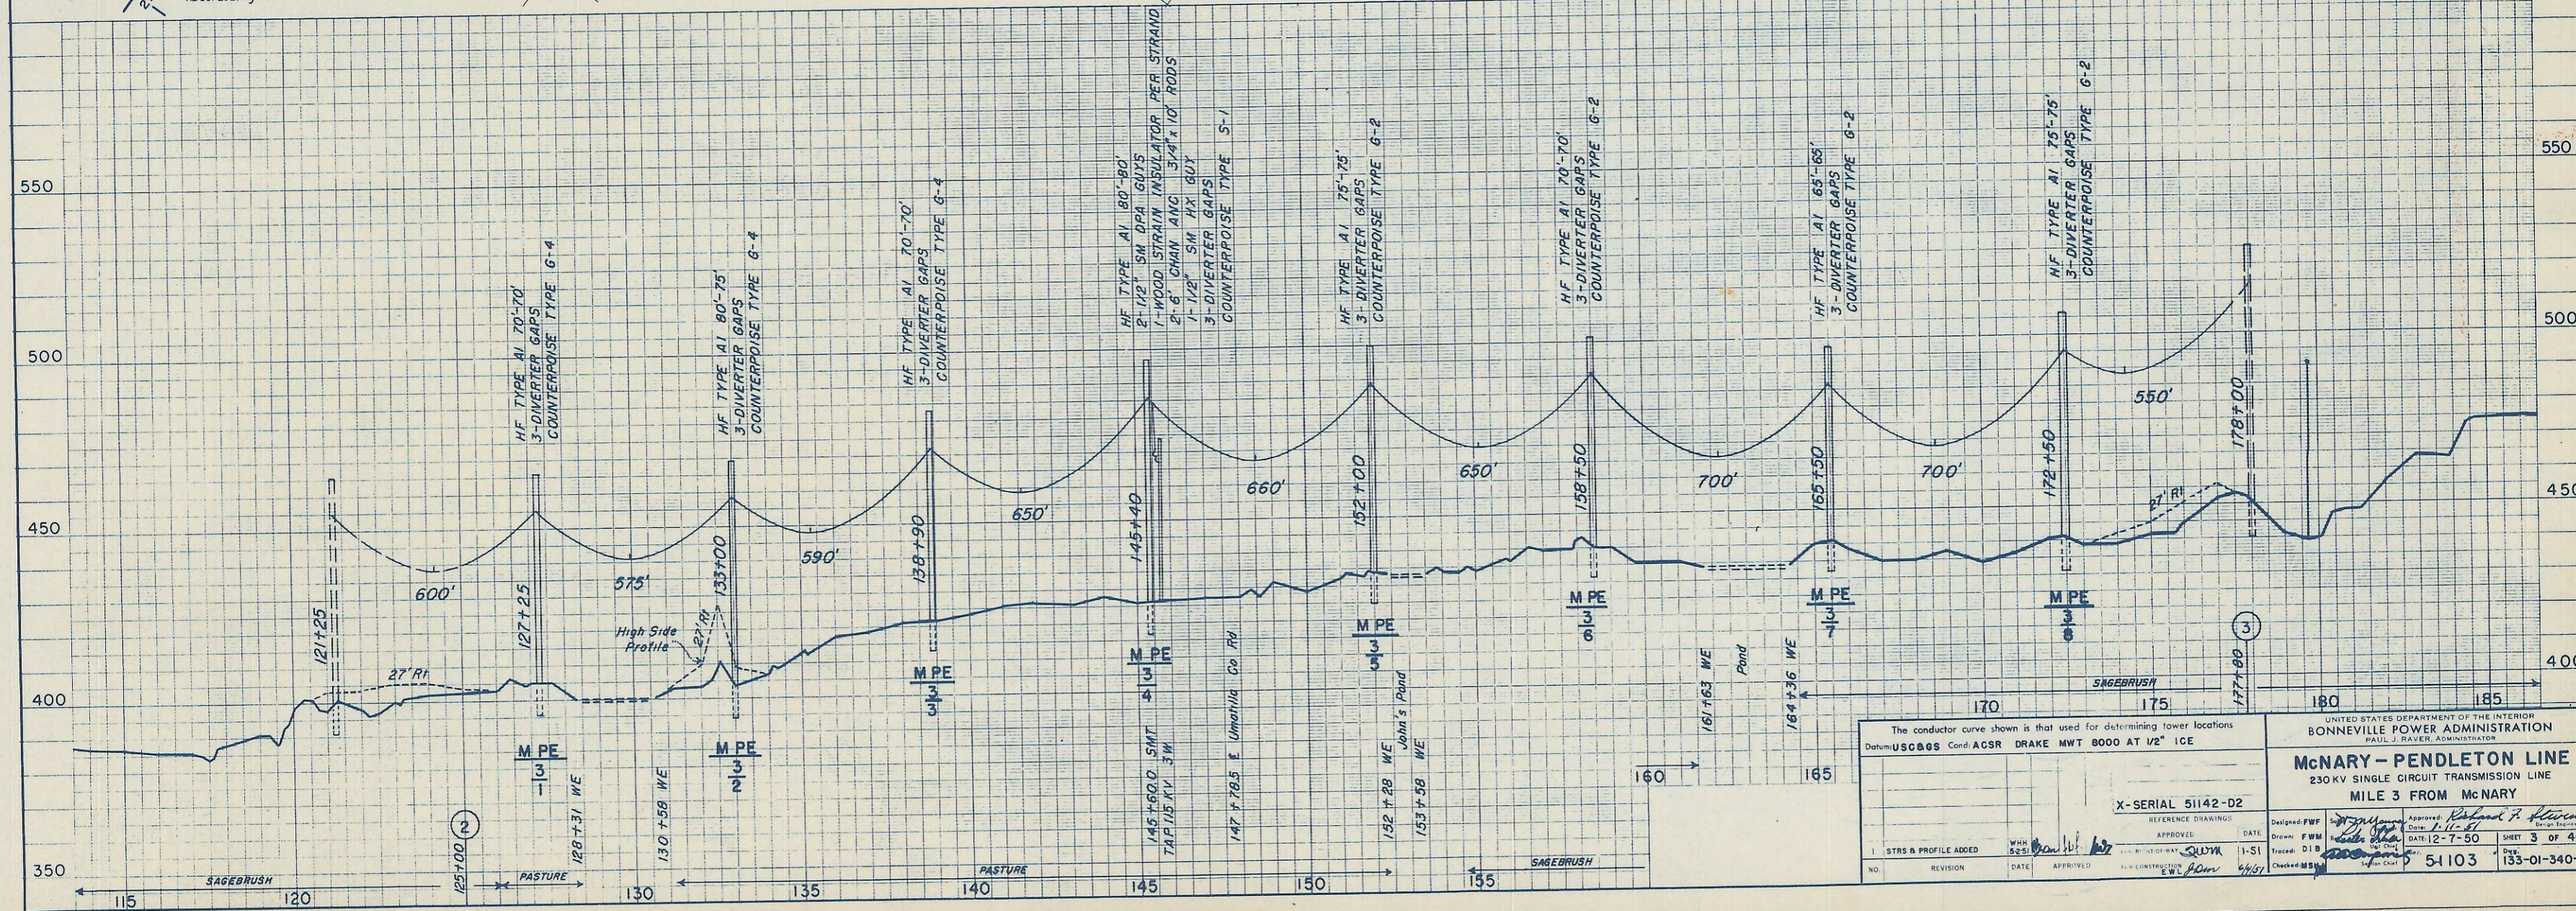

The conductor curve shown is that used for determining tower locations Datum: USCG85 Cont: ACSR DRAKE MWT 8000 AT 1/2" ICE		UNITED STATES DEPARTMENT OF THE INTERIOR BONNEVILLE POWER ADMINISTRATION PAUL J. BAUER, ADMINISTRATOR	
McnARY - PENDLETON LINE 230KV SINGLE CIRCUIT TRANSMISSION LINE MILE 3 FROM McNARY		X-SERIAL 51142-D2	
DESIGNED: FWM	DATE: 1-51	DRAWN: FWM	DATE: 2-7-50
TRACED: DIB	DATE: 6/51	CHECKED: MSB	DATE: 133-01-340-D1
NO.	REVISION	DATE	APPROVED